

Parcel No. 7

PROPERTY PLAT

Acquired from ARTHUR J. RATHJEN & WILMA K. RATHJEN

Married or Single? \_\_\_\_\_ (Give full name of spouse)

Area by Deed \_\_\_\_\_ Acres.

Area by Easement 1.02 ± Acres. Total Consideration \$ \_\_\_\_\_


Borrow Area \_\_\_\_\_ Acres. Contract Date \_\_\_\_\_, 19 \_\_\_\_\_

LOCATION

From CL Station \_\_\_\_\_ to CL Station \_\_\_\_\_

Section 29, Township 80N., Range 4E

Township (Civil) BUTLER Iowa.

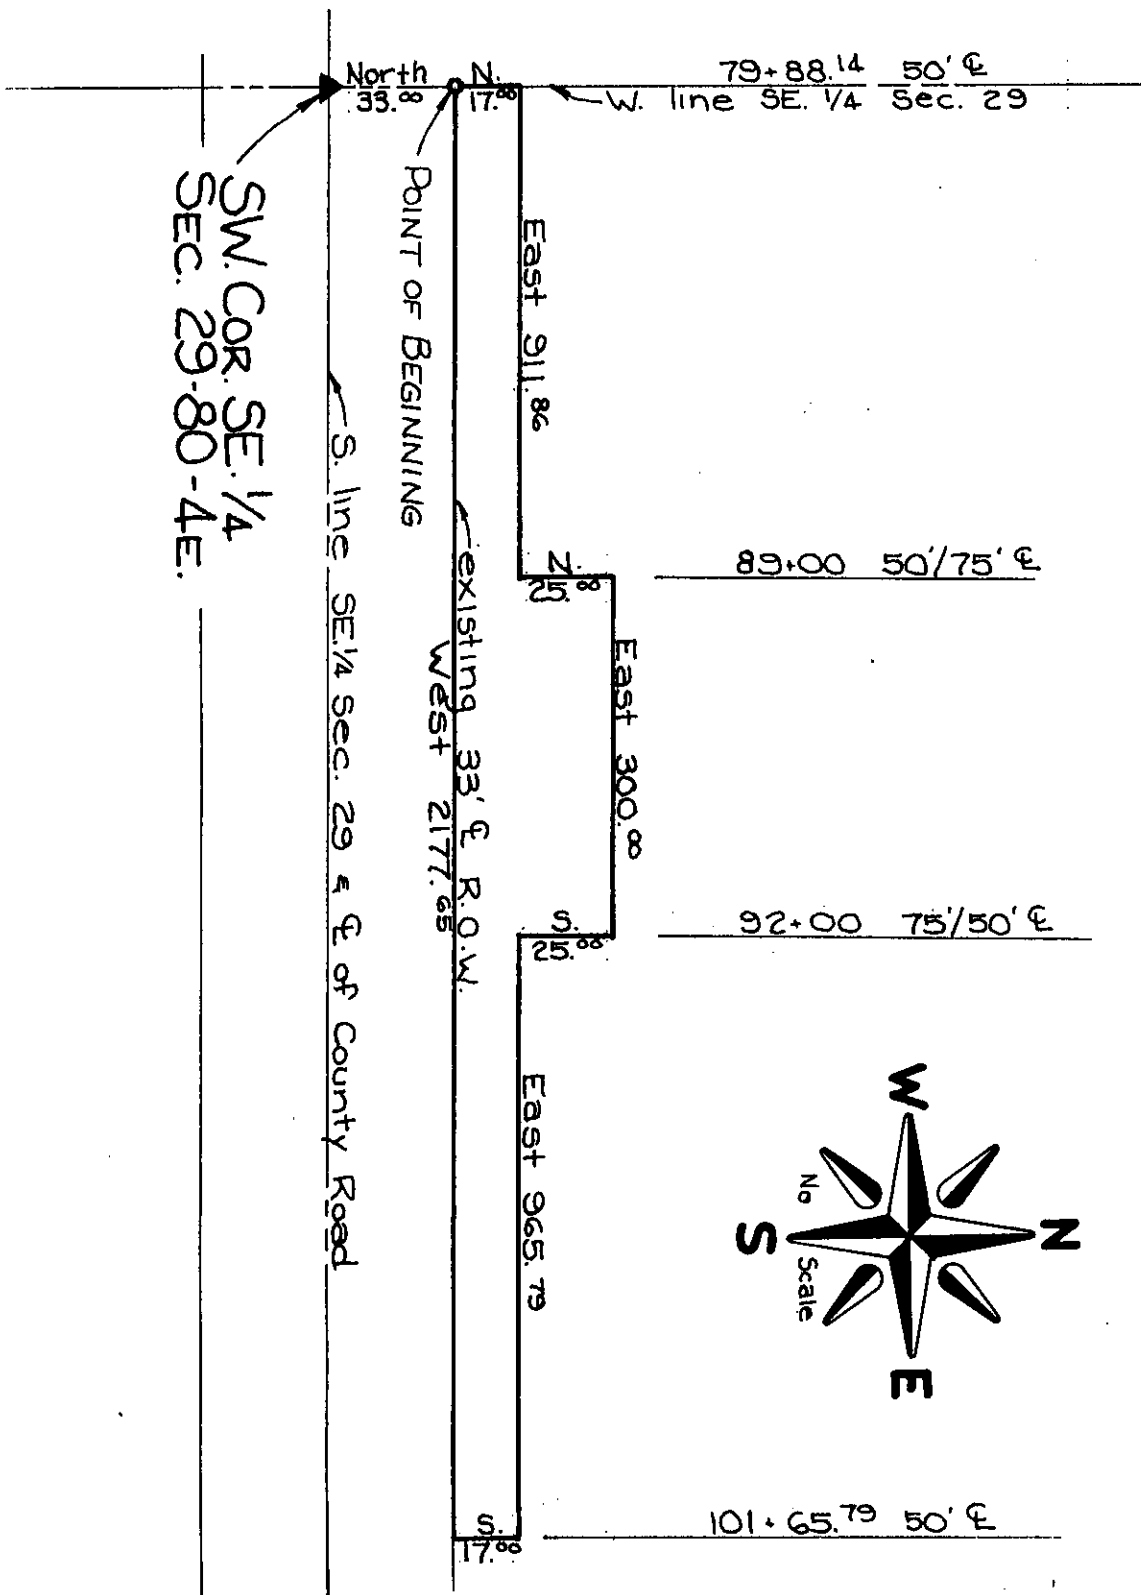

SCOTT  
(County)

Project No. L-283

List areas by 40 acre tracts or Gov't lots, etc. (to tenths of an acre).