

**PROPERTY PLAT**

Acquired from ARTHUR STICHTER & WIFE

Married or Single? \_\_\_\_\_

R. O. W. Area 0.58 ± Acres. (Give full name of spouse)

Borrow Area \_\_\_\_\_ Acres. Total Consideration \$ \_\_\_\_\_

Acquired by EASEMENT Date of Contract \_\_\_\_\_, 19\_\_\_\_


(Easement—Deed—Condemnation—Contract) 119+52.63 } North 122+93.50 } North  
128+58.33 } **LOCATION** 133+02.68 }  
119+52.63 } South 127+00.0 } South

From CL Station 128+00.0 to CL Station 133+02.68

Section 29, Township 80 N, Range 5E

Township (Civil) PRINCETON Iowa.

N¼ Cor. Sec 29  
T.80N. R.5E. 5PM.  
Princeton Twp

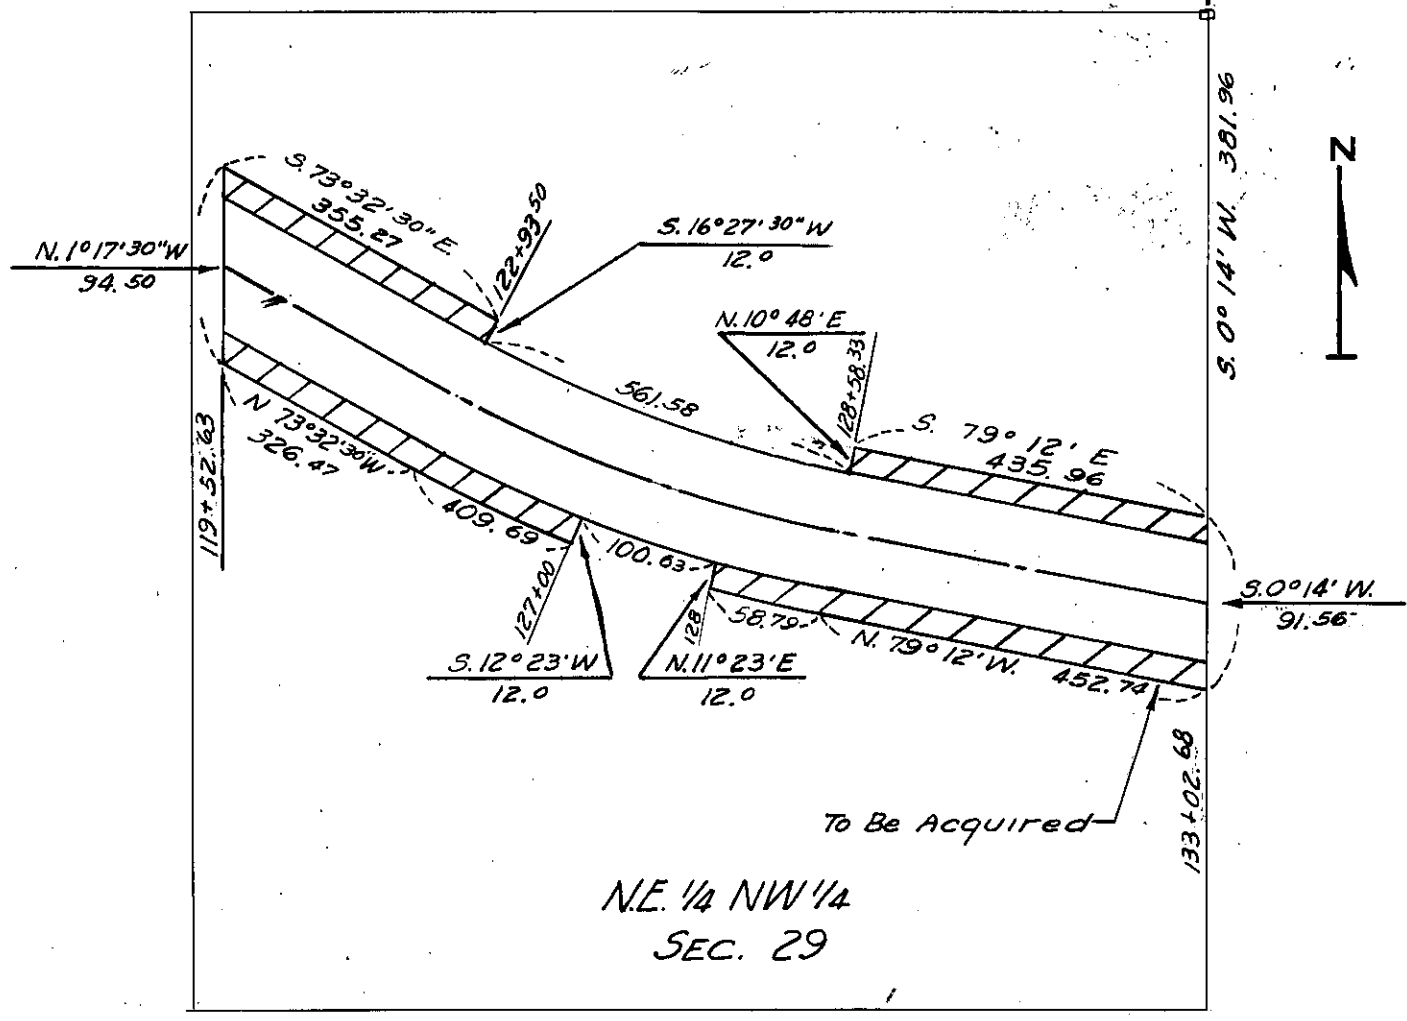

N.E. ¼ NW ¼  
SEC. 29

To Be Acquired

SCOTT  
(County)

Project No. S-618 (5) PROP. # 11