

PROPERTY PLAT

Acquired from WESLEY U. HELBLE

Married or Single? _____

R. O. W. Area 1.01 ± Acres. (Give full name of spouse)


Borrow Area _____ Acres. Total Consideration \$ _____

Acquired by EASEMENT Date of Contract _____, 19____
(Easement—Deed—Condemnation—Contract)

From CL Station 133+02.68 LOCATION 152+24.40 NORTH
133+02.68 to CL Station 150+52.47 SOUTH

Section: 29, Township 80N, Range 5E

Township (Civil) PRINCETON Iowa.

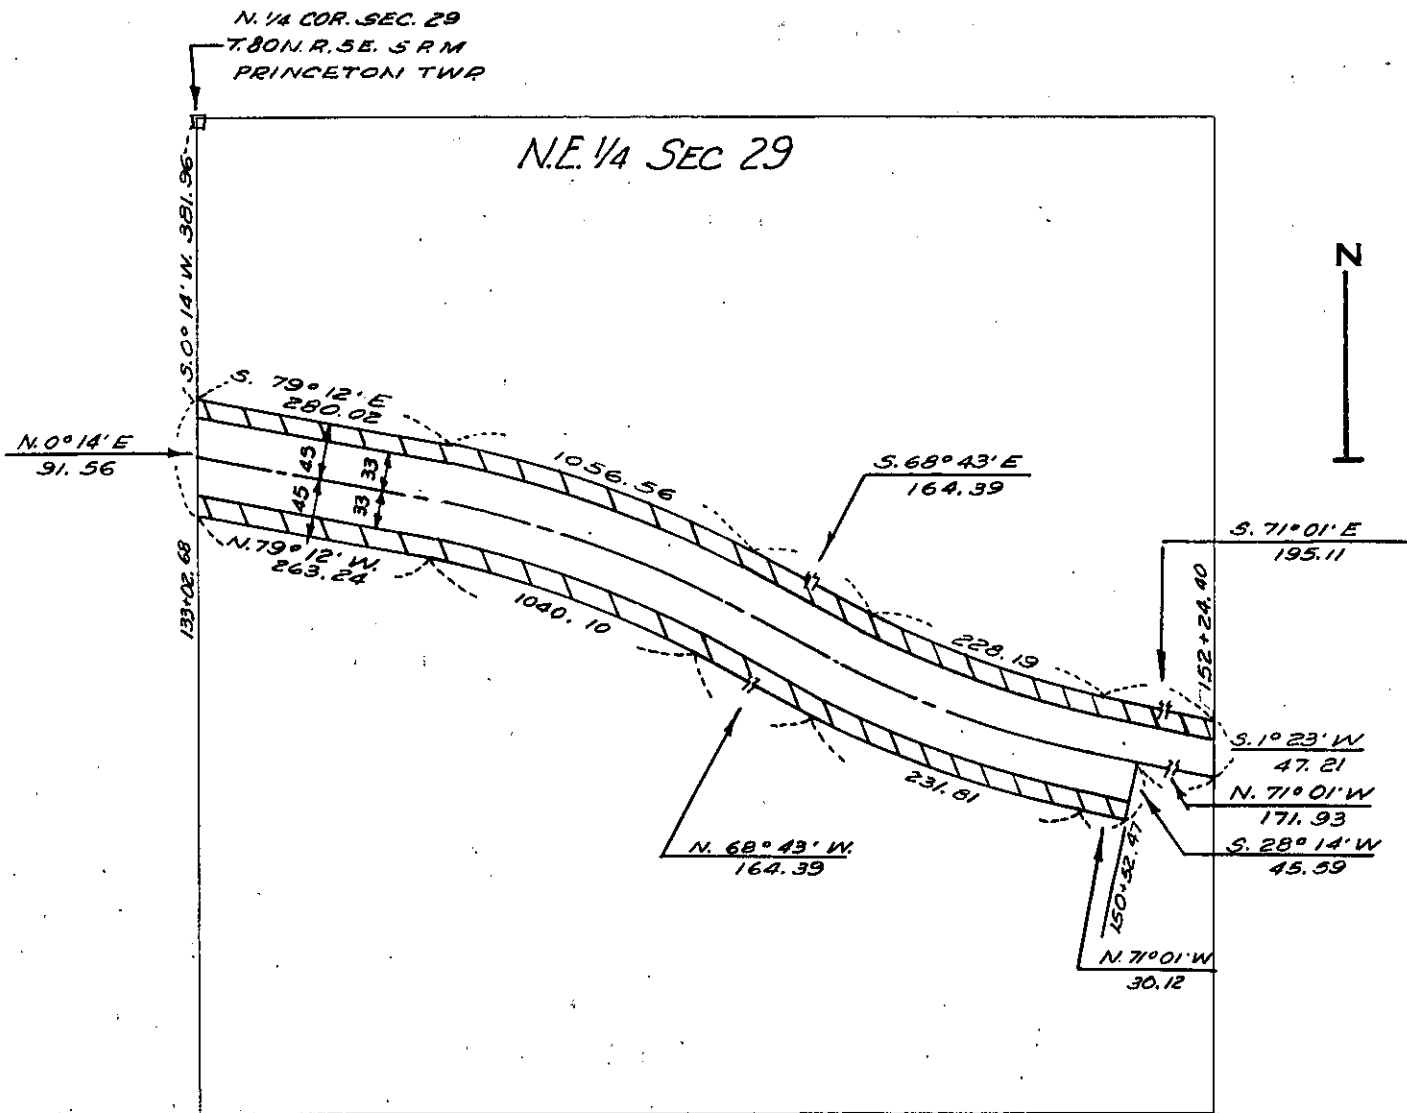

SCOTT
(County)

Project No. S-618 (5) PROP # 12