

Parcel No.

PROPERTY PLAT

Acquired from HARRY G. BLESSING ET. AL.

Married or Single?

R. O. W. Area 1.99 ± Acres. (Give full name of spouse)

Borrow Area Acres. Total Consideration \$

Acquired by EASEMENT Date of Contract, 19.....
(Easement—Deed—Condemnation—Contract)


LOCATION

From CL Station 142+72.24 to CL Station 169+27.04

Section 2, Township 77N, Range 2E

Township (Civil) BUFFALO Iowa.

Establishment in Road Record Bk. 1 Pg. 174

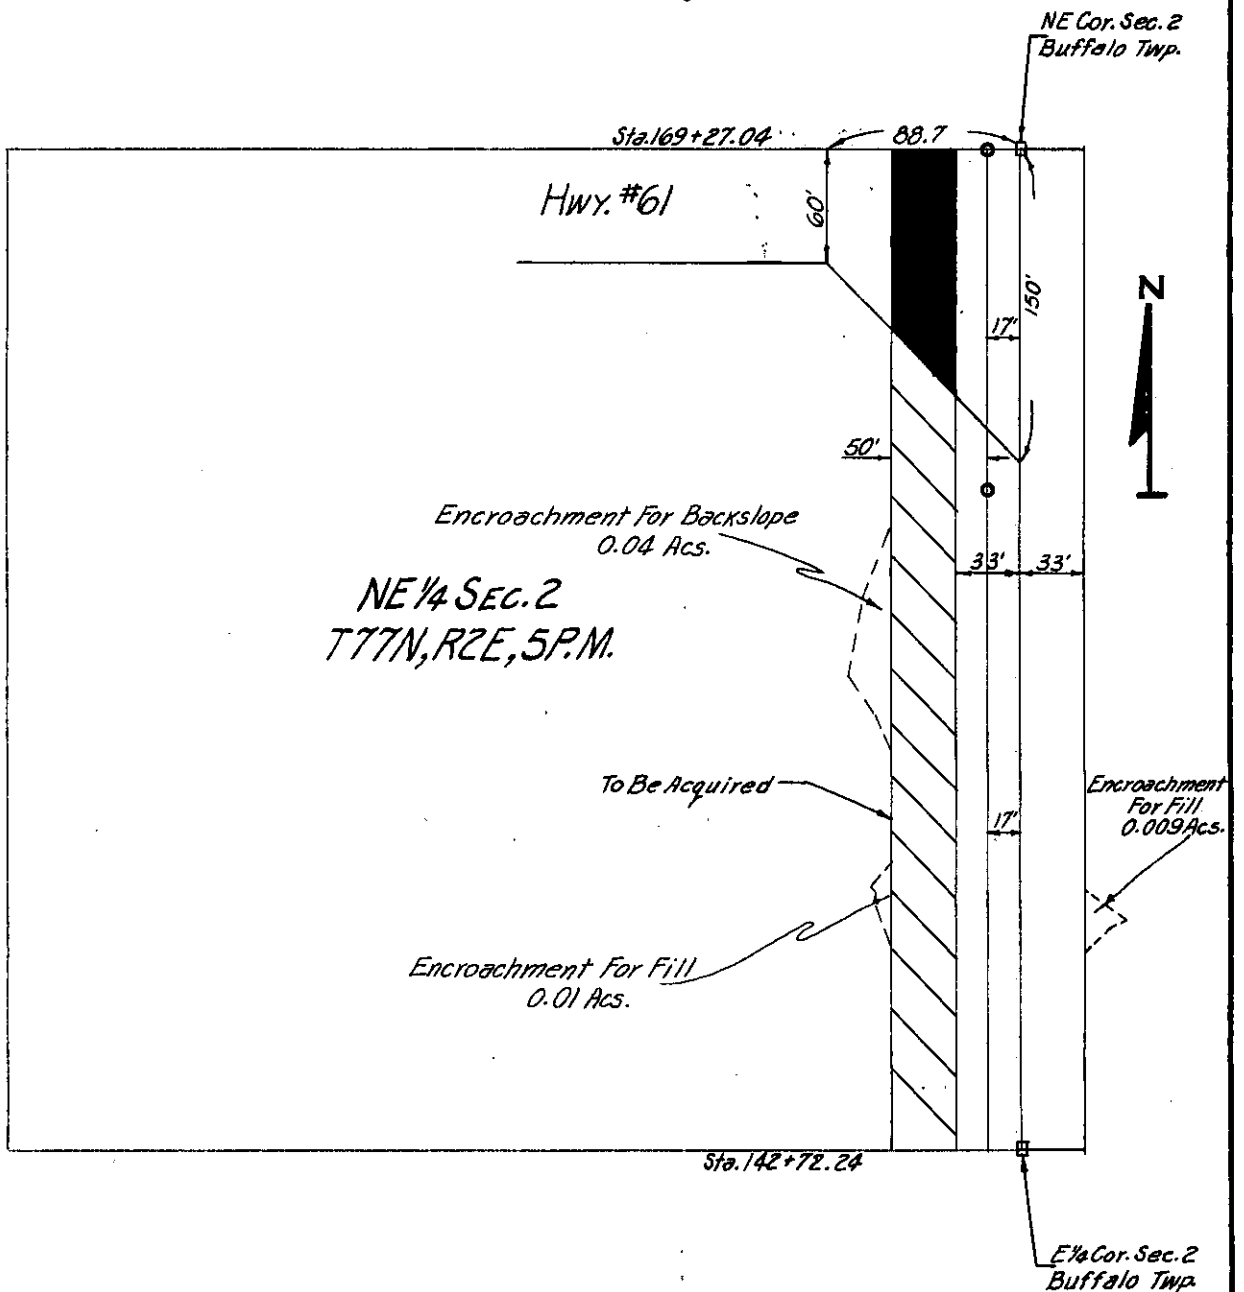

SCOTT
(County)

Project No. 163 PROP.#19