

Parcel No. 14
PLAT 1 of 2

PROPERTY PLAT

Acquired from HARRY G. BLESSING, KATHERINE M. BLESSING &

ARLENE H. BLESSING; CONTRACT SELLERS DAVENPORT
MEMORIAL PARK TRUST NO 675; CONTRACT BUYER

Married or Single? _____
(Give full name of spouse)

Area by Deed _____ Acres.

Area by Easement 0.65 ± Acres. Total Consideration \$ _____


Borrow Area See Plat 2 Acres. Contract Date _____, 19____

LOCATION

From CL Station _____ to CL Station _____

Section 2, Township 77 N., Range 2 E.

Township (Civil) BUFFALO Iowa.

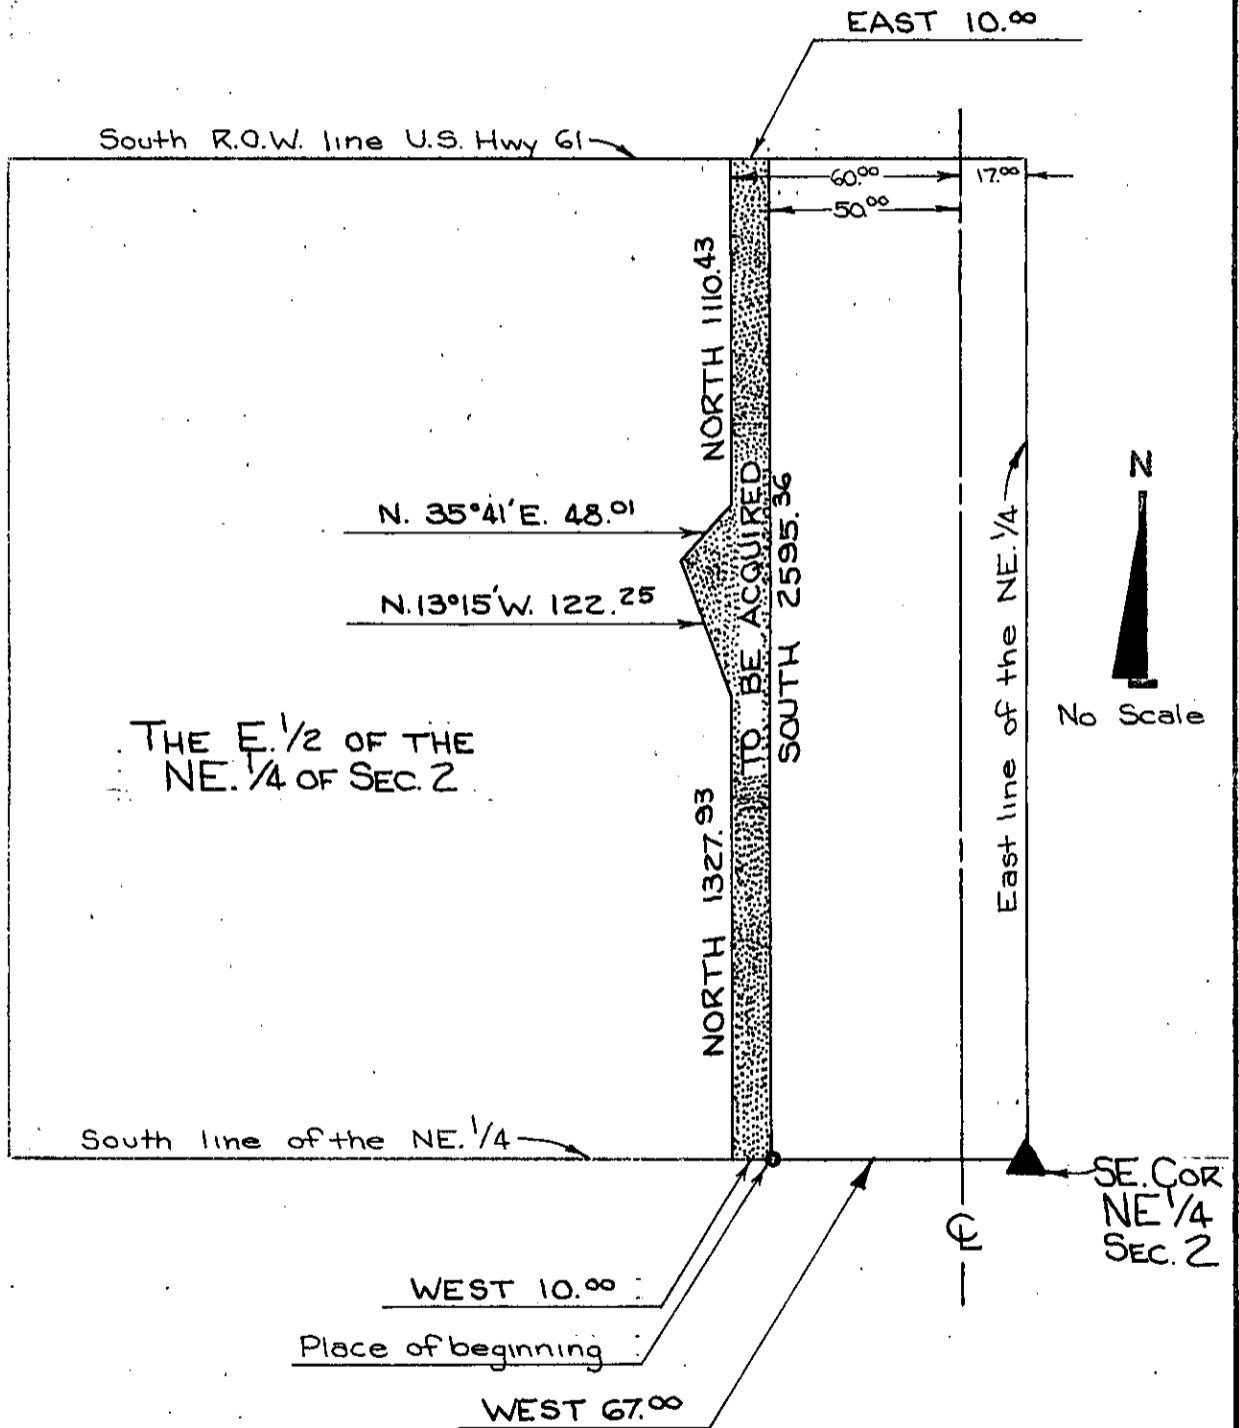

THE E. 1/2 OF THE
NE. 1/4 OF SEC. 2

SCOTT (County) Project No. M-2123(1)--81-82

List areas by 40 acre tracts or Gov't lots, etc. (to tenths of an acre). _____