

PROPERTY PLAT

Acquired from ALVIN L. AULIFF & Wf.

Married or Single? _____

R. O. W. Area 1.26 ± Acres. (Give full name of spouse)

Borrow Area _____ Acres. Total Consideration \$ _____

Acquired by EASEMENT Date of Contract _____, 19____
(Easement—Deed—Condemnation—Contract)


LOCATION

From CL Station 384+74.07 to CL Station 412+43.70

Section—2, Township 79N, Range 5E

Township (Civil) PRINCETON Iowa.

W. 1/4 Cor. Sec. 2
T. 79N. R. 5E. S.P.M.
Princeton Twp.

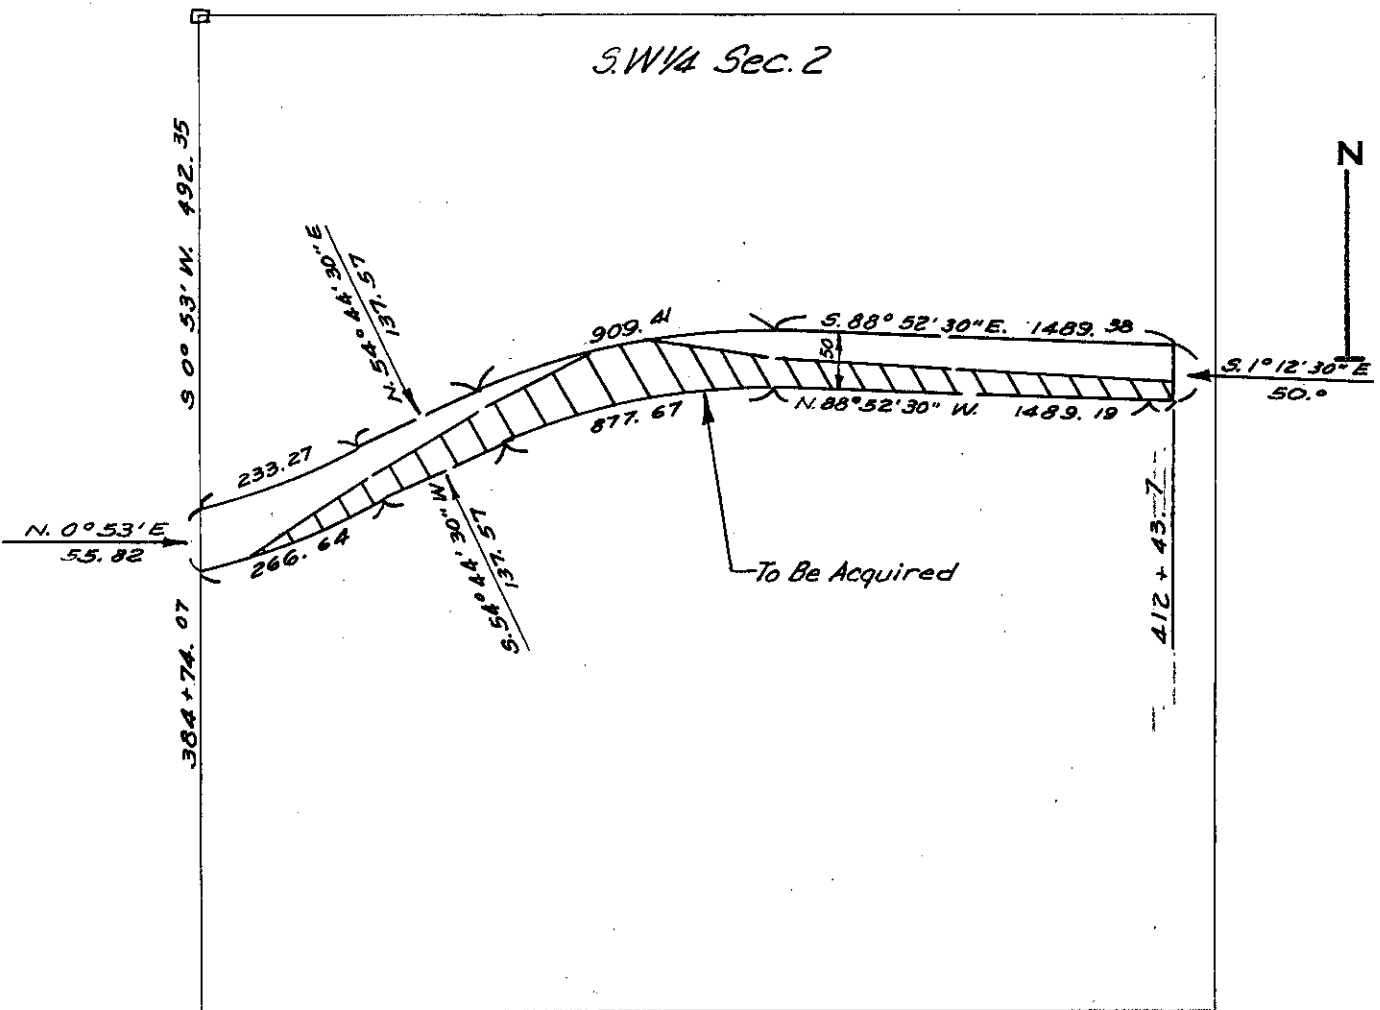

SCOTT
(County)

Project No. S-265 PROP # 38