

**PROPERTY PLAT**

Acquired from WALDO E. JONES & WF

Married or Single? \_\_\_\_\_

R. O. W. Area 1.87 ± Acres. (Give full name of spouse)

Borrow Area \_\_\_\_\_ Acres. Total Consideration \$ \_\_\_\_\_


Acquired by EASEMENT Date of Contract \_\_\_\_\_, 19\_\_\_\_  
(Easement—Deed—Condemnation—Contract)

**LOCATION**

From CL Station 358 + 06.92 to CL Station 399 + 22.95

Section 2 & 3, Township 79N, Range 5E

Township (Civil) PRINCETON Iowa.

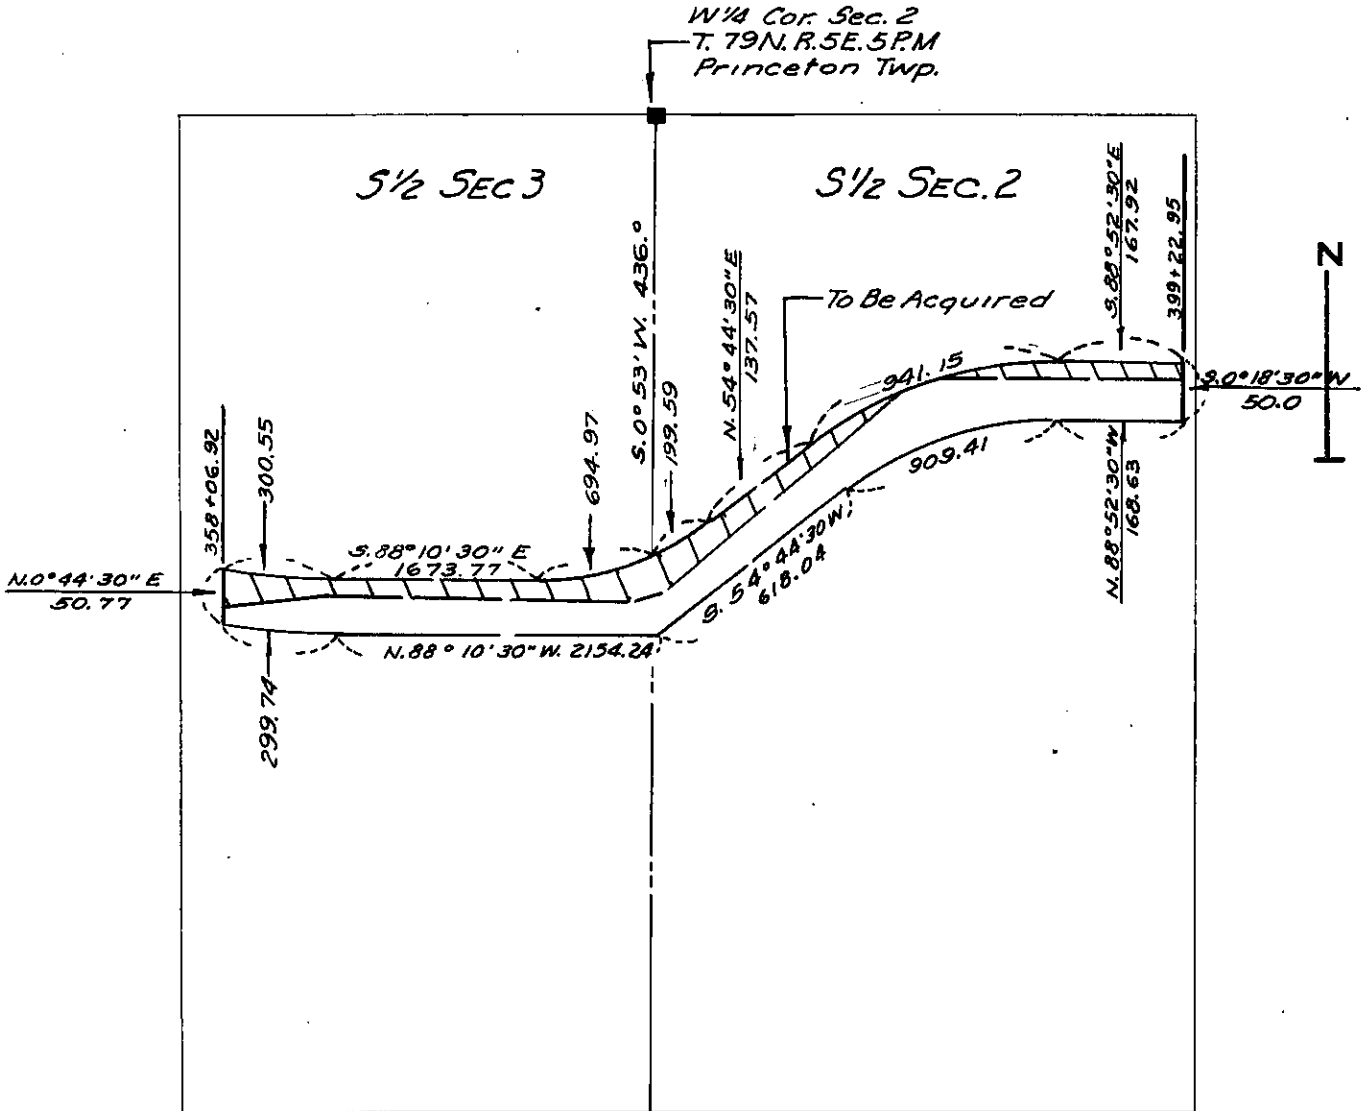

SCOTT  
(County)

Project No. S-265 PROP # 36