

PROPERTY PLAT

Acquired from HAZEL DAUER & HUSBAND
(Name of owner must agree exactly with Name in which property stands of Record.)

Married or Single? _____ (Give full name of spouse)

R. O. W. Area 0.14 Acres.

Borrow Area _____ Acres. Total Consideration \$ _____


Acquired by EASEMENT Date of Contract _____, 19____
(Easement—Deed—Condemnation—Contract)

LOCATION

From CL Station _____ to CL Station _____

Section 30, Township 78N., Range 2E.

Township (Civil) BLUE GRASS, County of SCOTT Iowa.

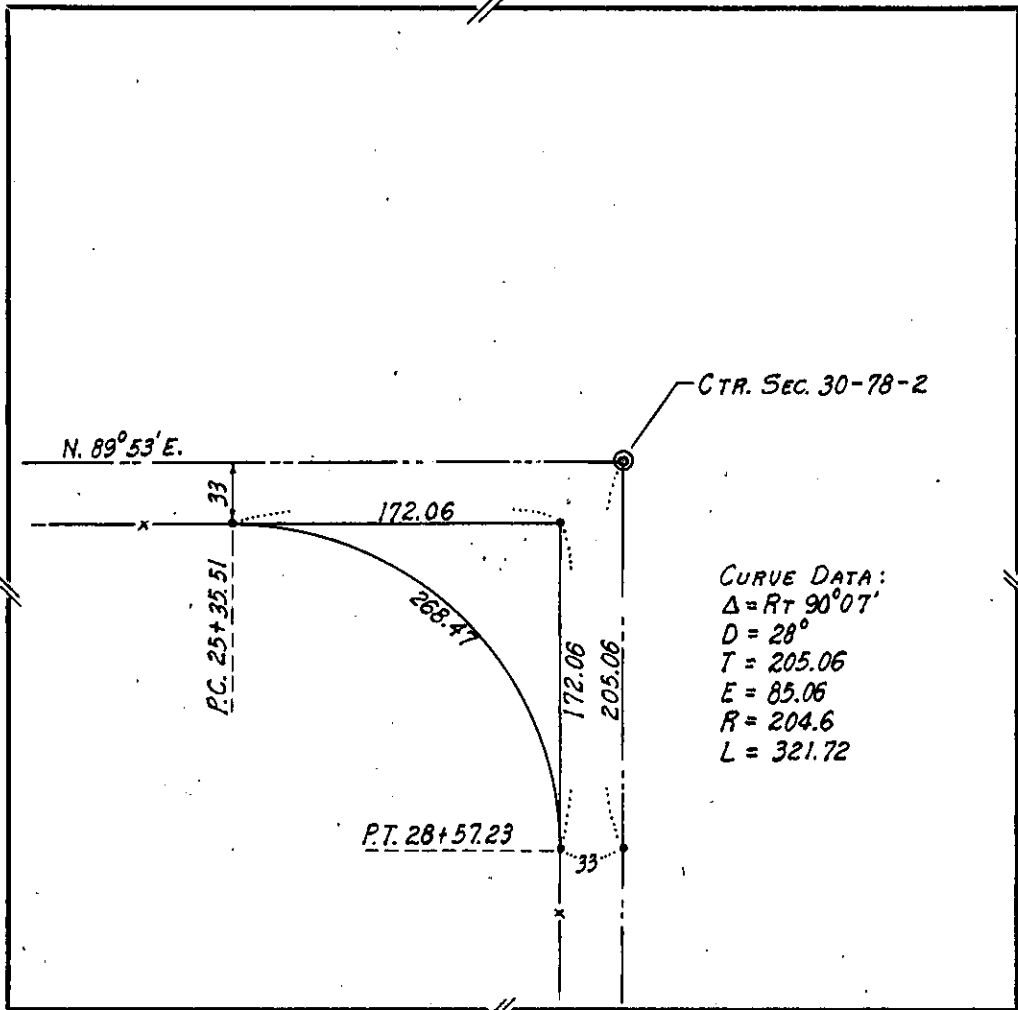

Project No. _____
(County)

RD #175