

PROPERTY PLAT

Acquired from SANDRA K. DELFS & DAN W. KOCH

Married or Single? _____
(Give full name of spouse)

Area by Deed _____ Acres.

Area by Easement 1.24 ± Acres. Total Consideration \$ _____


Borrow Area 0.31 ± Acres. Contract Date _____, 19____

LOCATION

From CL Station 54+41.90 to CL Station 80+97.36

Section 30, Township 79 N, Range 4 E

Township (Civil) LINCOLN Iowa.

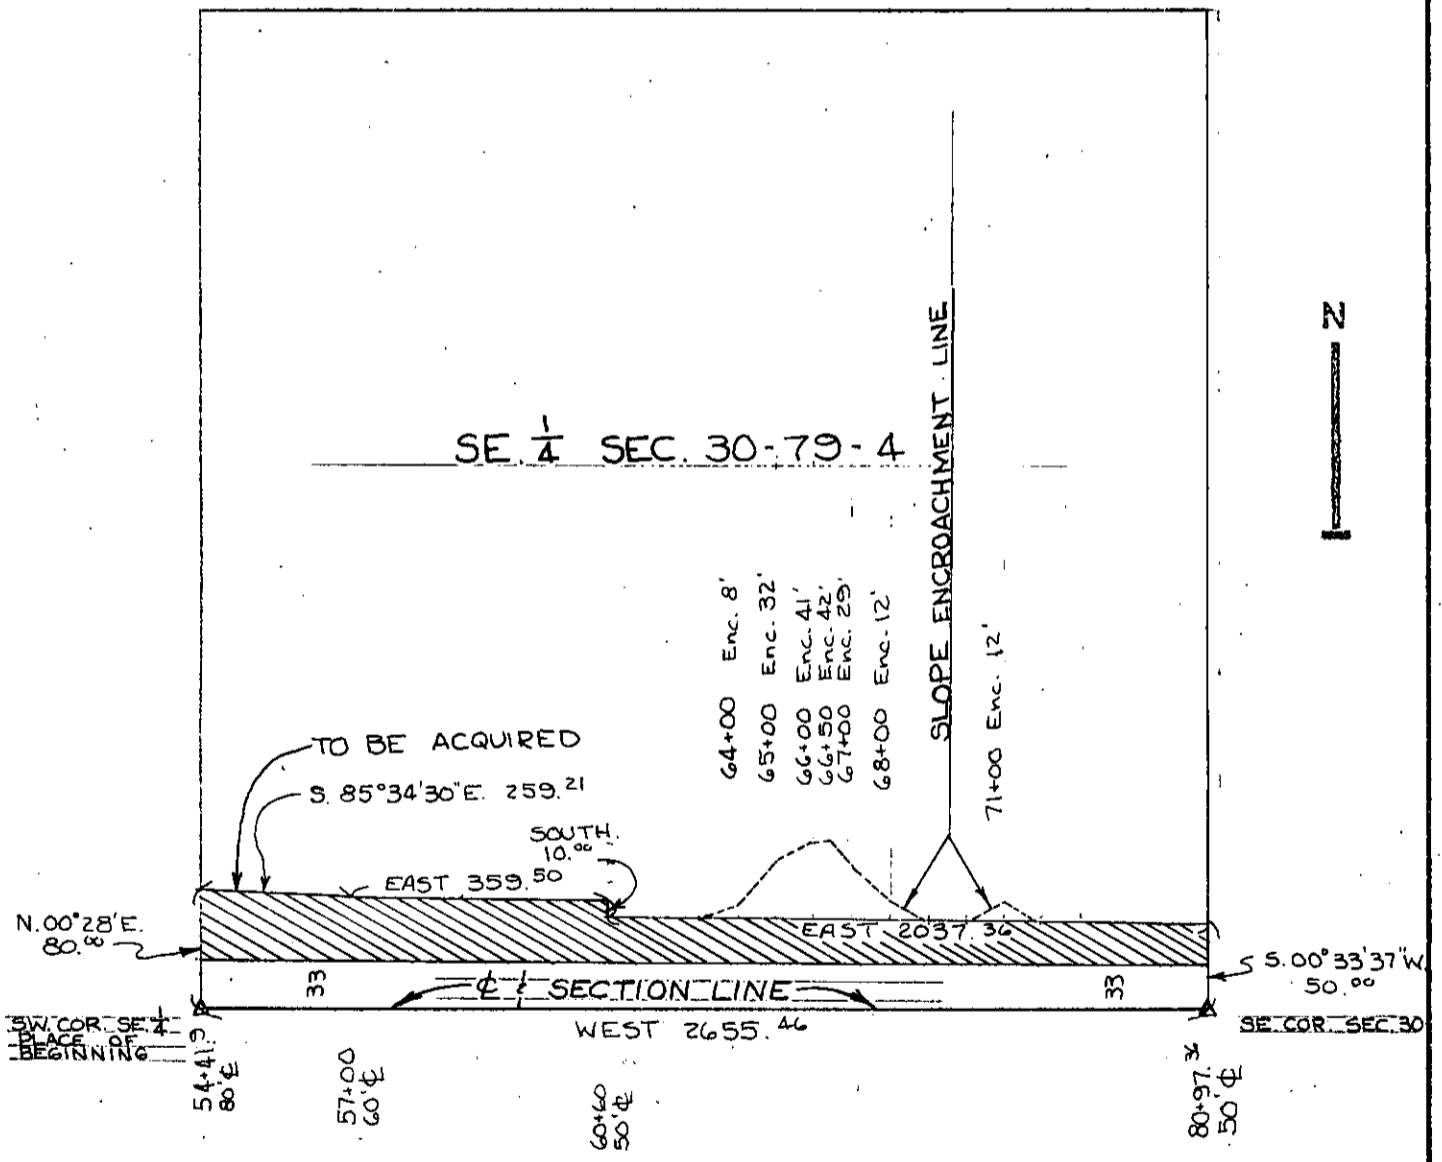

SCOTT

(County)

Project No.

L-274

List areas by 40 acre tracts or Gov't lots, etc. (to tenths of an acre).