

Parcel No. 4

PROPERTY PLAT

DOCUMENT NO 12749-75

Acquired from VIOLA BAUSTIAN

Married or Single? _____
(Give full name of spouse)

Area by Deed _____ Acres.

Area by Easement 0.93 ± Acres. Total Consideration \$ _____


Borrow Area 0.07 ± Acres. Contract Date _____, 19 _____

LOCATION

From CL Station 40+10.54 to CL Station 54+41.90

Section 30, Township 79 N., Range 4 E.

Township (Civil) LINCOLN Iowa.

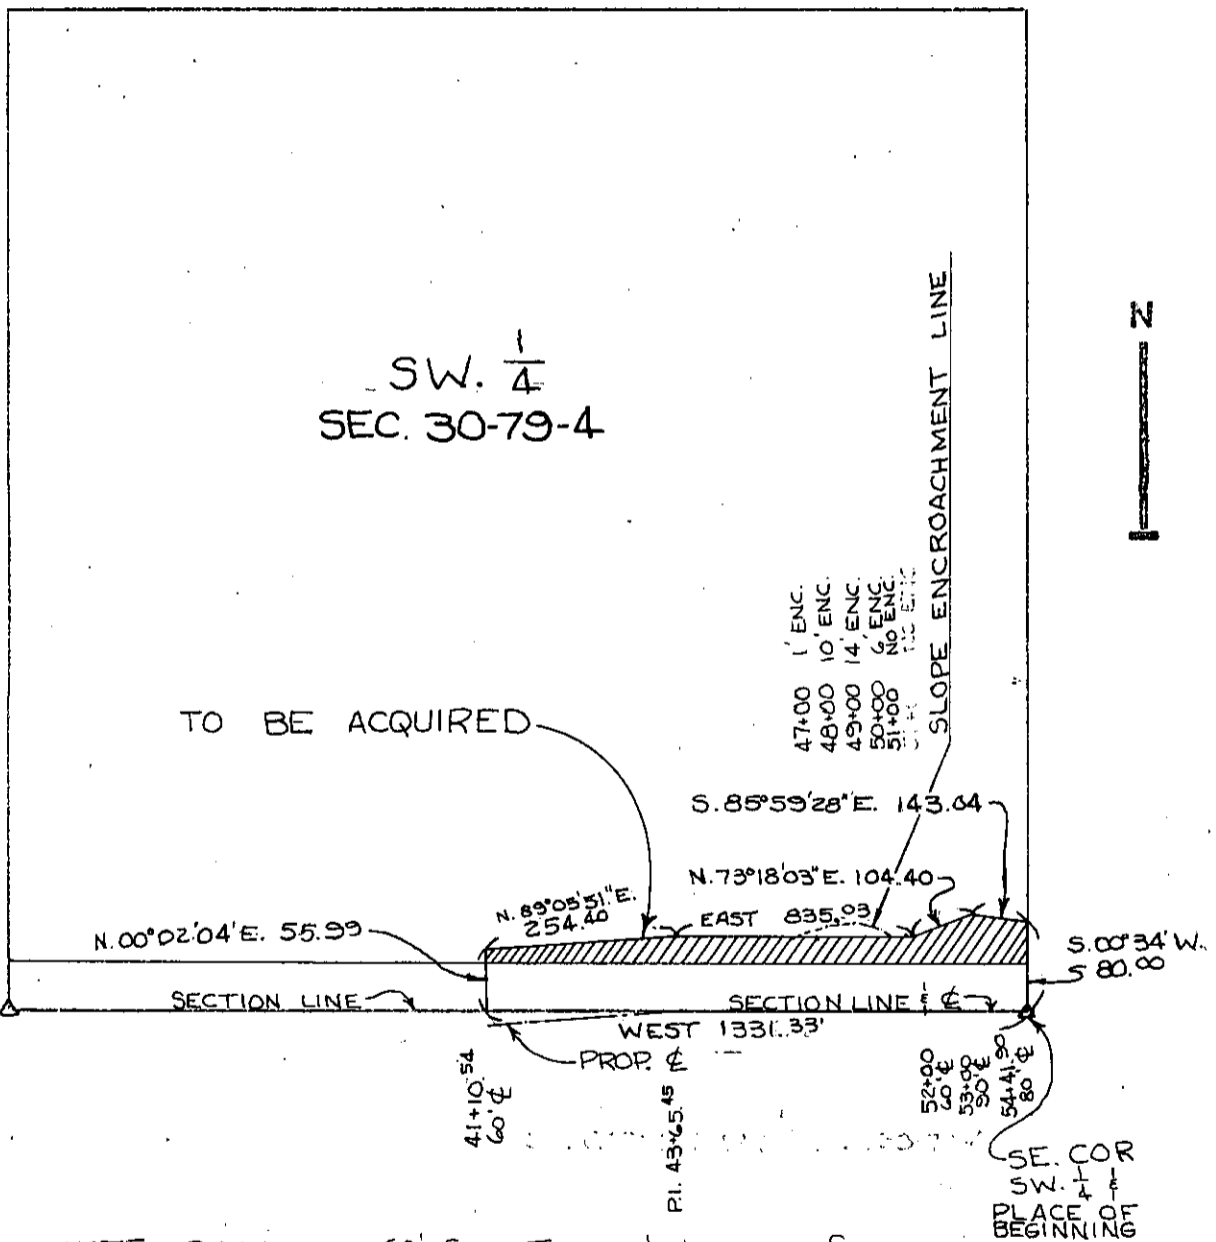

NOTE: R.O.W. is 60' from Tangent lines of curve that starts at Sta. 40+90.42

SCOTT

(County)

Project No. L-274

List areas by 40 acre tracts or Gov't lots, etc. (to tenths of an acre).