

Parcel No. ....

**PROPERTY PLAT**

Acquired from ANNIE CLAUSSEN

Married or Single? \_\_\_\_\_  
(Give full name of spouse)

Area by Deed \_\_\_\_\_ Acres.

Area by Easement 1.54 ± Acres. Total Consideration \$ \_\_\_\_\_


Borrow Area \_\_\_\_\_ Acres. Contract Date \_\_\_\_\_, 19\_\_\_\_

**LOCATION**

From CL Station 179 + 63.95 to CL Station 216 + 44.76

Section 30, Township T9N, Range 5E

Township (Civil) LECLAIRE Iowa.

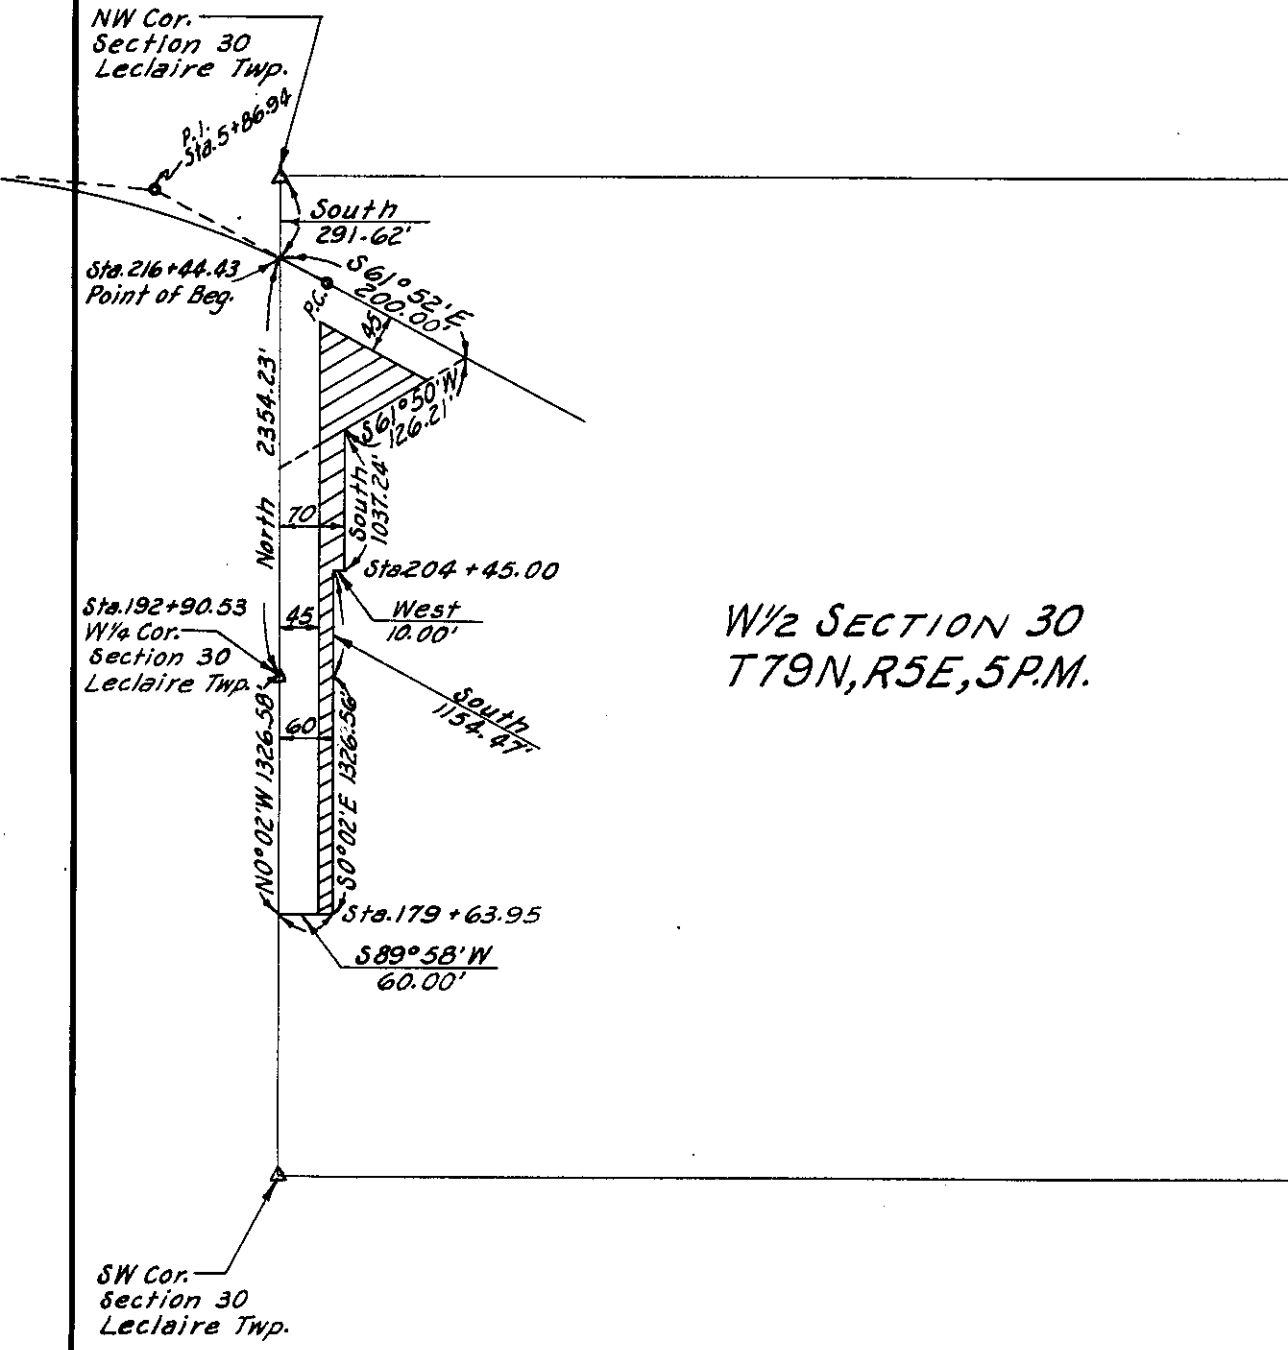

W 1/2 SECTION 30  
T 9N, R 5E, 5 P.M.

SCOTT  
(County)

Project No. L-271 PROP. #20

List areas by 40 acre tracts or Gov't lots, etc. (to tenths of an acre). \_\_\_\_\_