

PROPERTY PLAT

Acquired from CARL LIPPOLD SR.

Married or Single? _____

R. O. W. Area 0.19 ± Acres. (Give full name of spouse)

Borrow Area _____ Acres. Total Consideration \$ _____


Acquired by EASEMENT Date of Contract _____, 19____
(Easement—Deed—Condemnation—Contract)

LOCATION

From CL Station 9+36.85 to CL Station 33+24.61

Section 30, Township 79N, Range 5E

Township (Civil) LE CLAIRE Iowa.

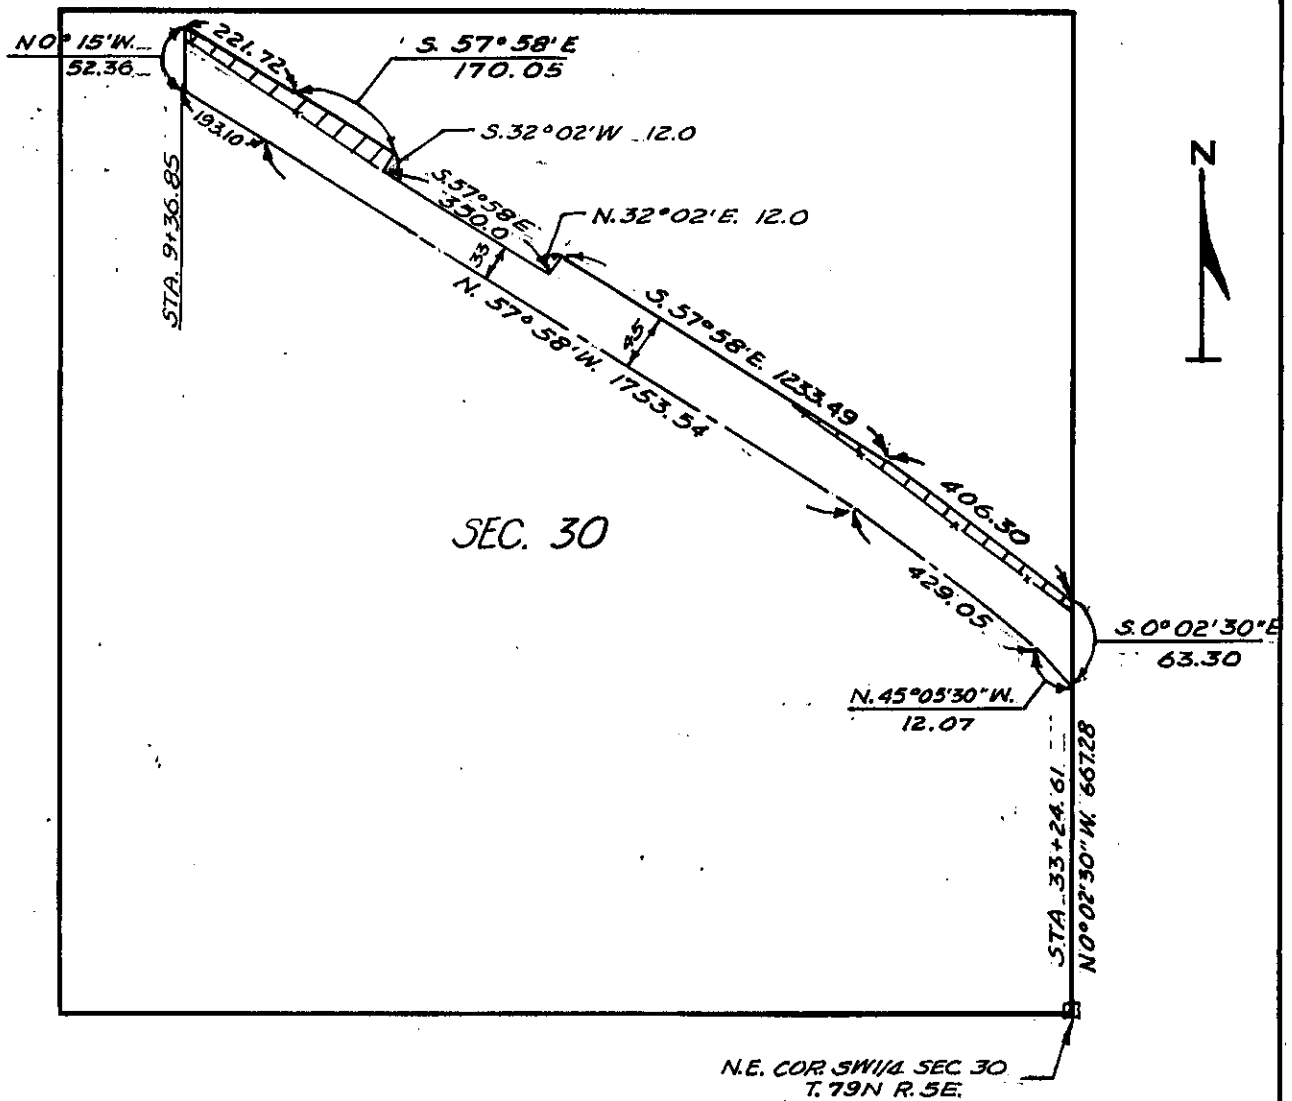

SCOTT
(County)

Project No. S-756 PROP # 5