

Parcel No.

PROPERTY PLAT

Acquired from EUGENE G. DANNATT & WF.

Married or Single? _____ (Give full name of spouse)

Area by Deed _____ Acres.

Area by Easement 1.53 ± Acres. Total Consideration \$ _____

Borrow Area _____ Acres. Contract Date _____, 19____


LOCATION

From CL Station 294 + 28.37 to CL Station 320 + 81.17

Section 30, Township 80N, Range 5E

Township (Civil) PRINCETON Iowa.

NW Cor., NW 1/4
Section 30
Princeton Twp.

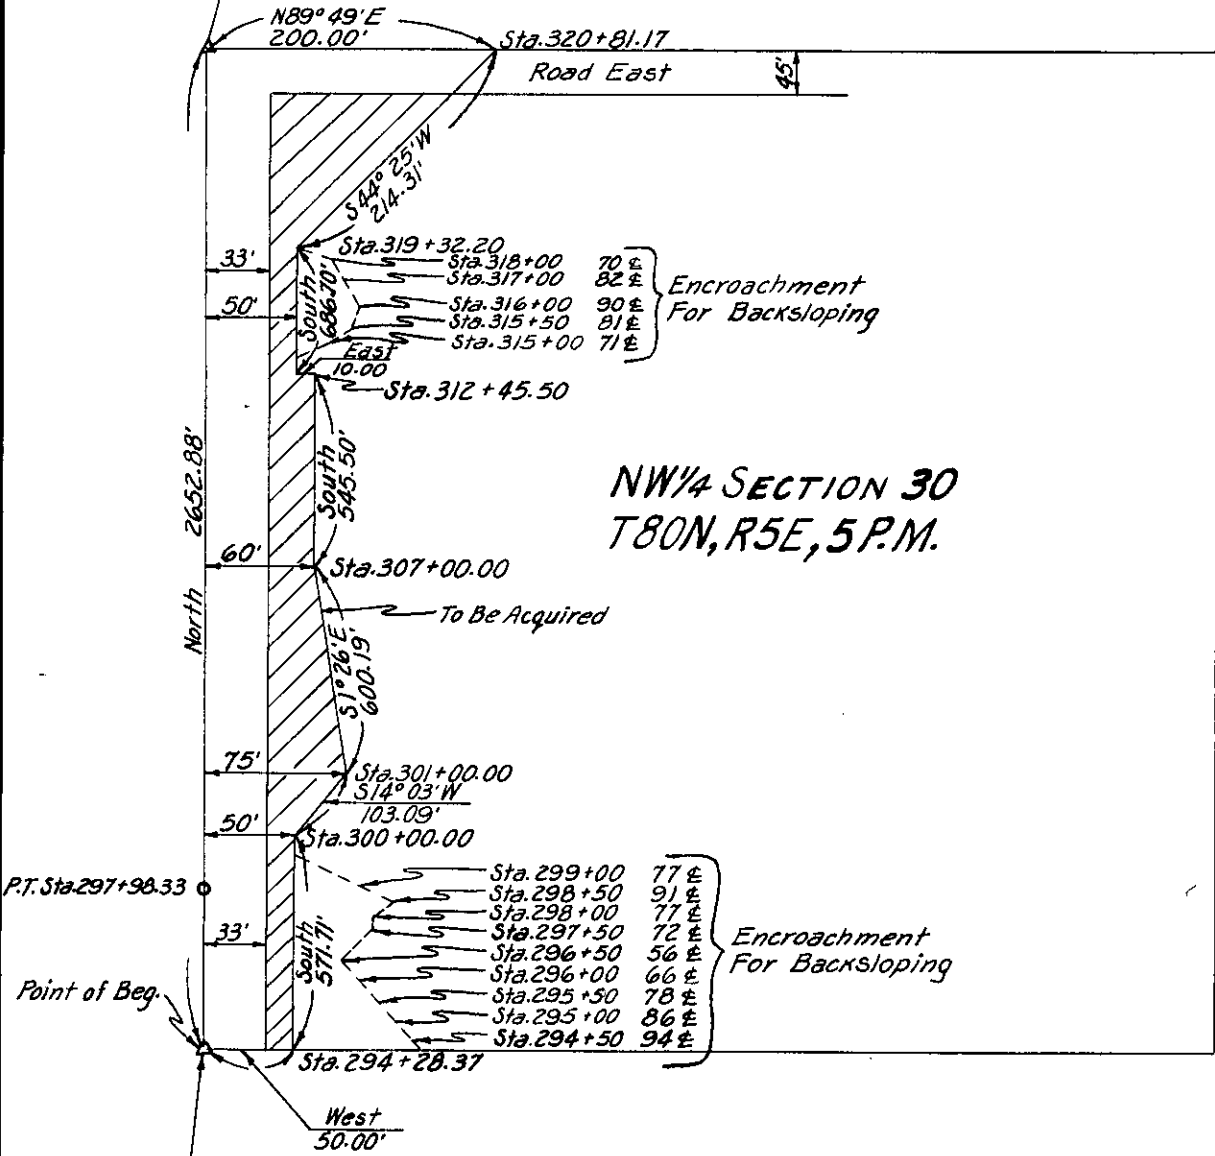

NW 1/4 SECTION 30
T80N, R5E, 5P.M.



SW Cor., NW 1/4
Section 30
Princeton Twp.

SCOTT
(County)

Project No. L-569 PROP.#8

List areas by 40 acre tracts or Gov't lots, etc. (to tenths of an acre) _____