

Parcel No.

PROPERTY PLAT

Acquired from RICHARD T. SIEFERS

Married or Single? _____ (Give full name of spouse)

Area by Deed _____ Acres.

Area by Easement 1.87± Acres. Total Consideration \$ _____


Borrow Area _____ Acres. Contract Date _____, 19____

LOCATION

From CL Station STA. 267+75.73 to CL Station 294+28.37

Section 30, Township 80N, Range 5E

Township (Civil) PRINCETON Iowa.

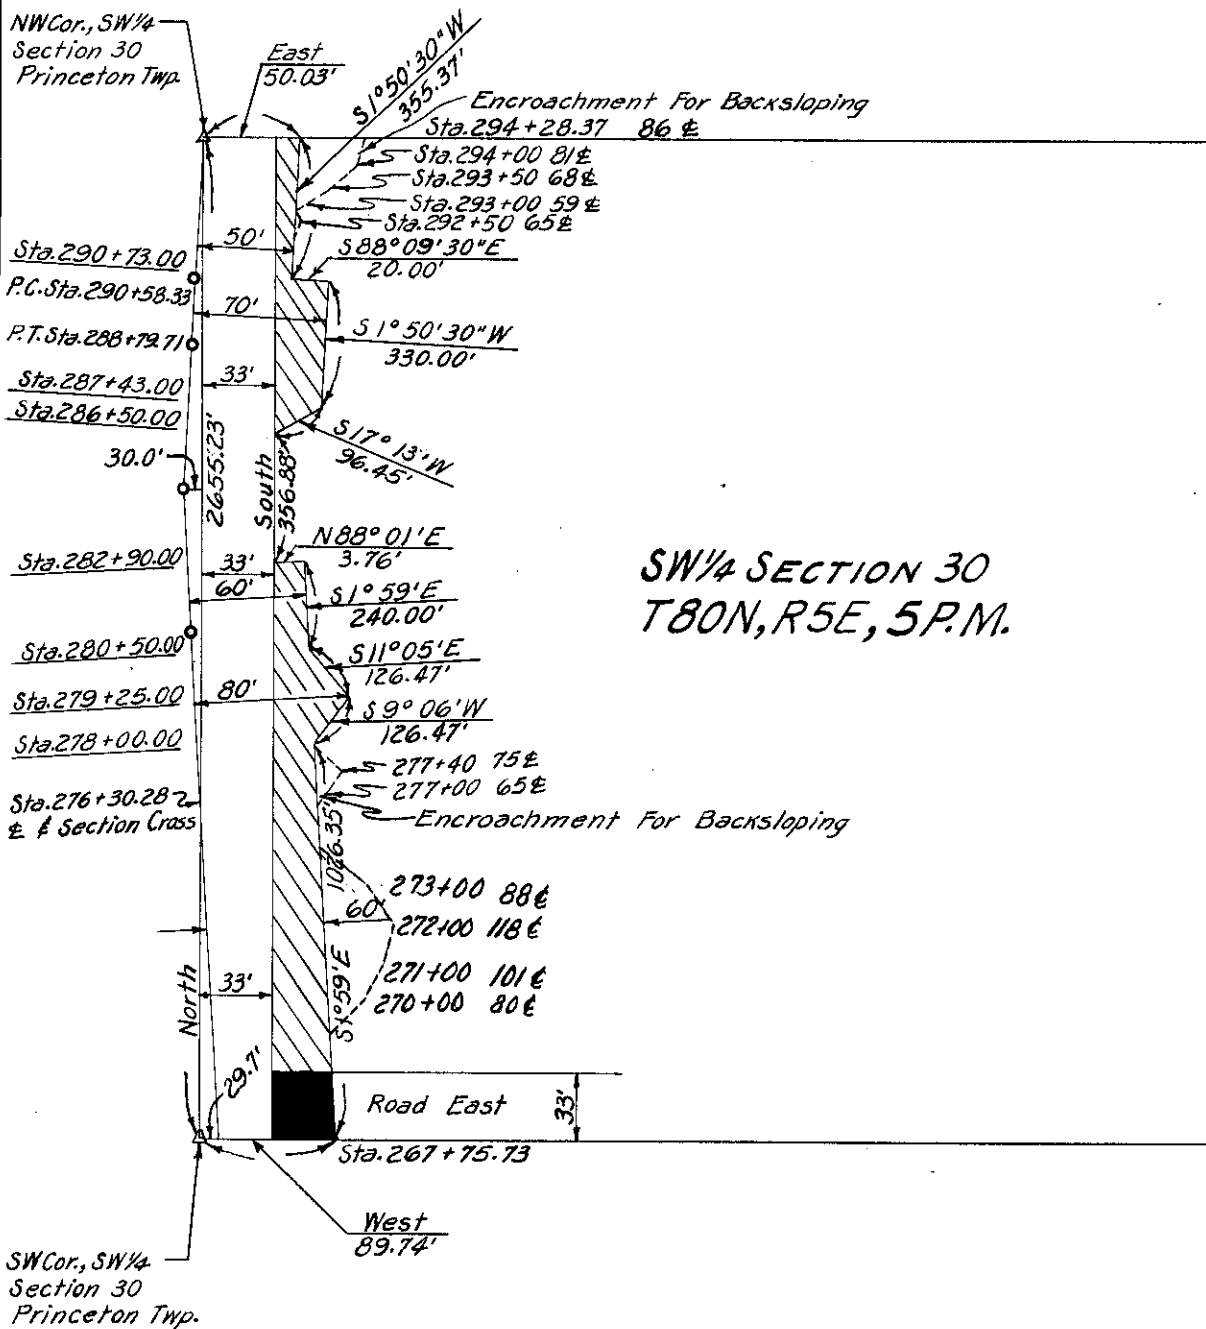

SW 1/4 SECTION 30
T80N, R5E, 5P.M.



SCOTT
(County)

Project No. L-569 PROP.#5

List areas by 40 acre tracts or Gov't lots, etc. (to tenths of an acre). _____