

PROPERTY PLAT

Acquired from LEON M. & RUTH OBERLANDER


Married or Single? _____

R. O. W. Area 0.71 ± Acres. (Give full name of spouse)

Borrow Area _____ Acres. Total Consideration \$ _____

Acquired by EASEMENT Date of Contract _____, 19____
(Easement—Deed—Condemnation—Contract)

From CL Station 66+35.18 LOCATION 71+36
76+00.00 to CL Station 92+95.68
Section 30, Township 80N, Range 5E
Township (Civil) PRINCETON Iowa.

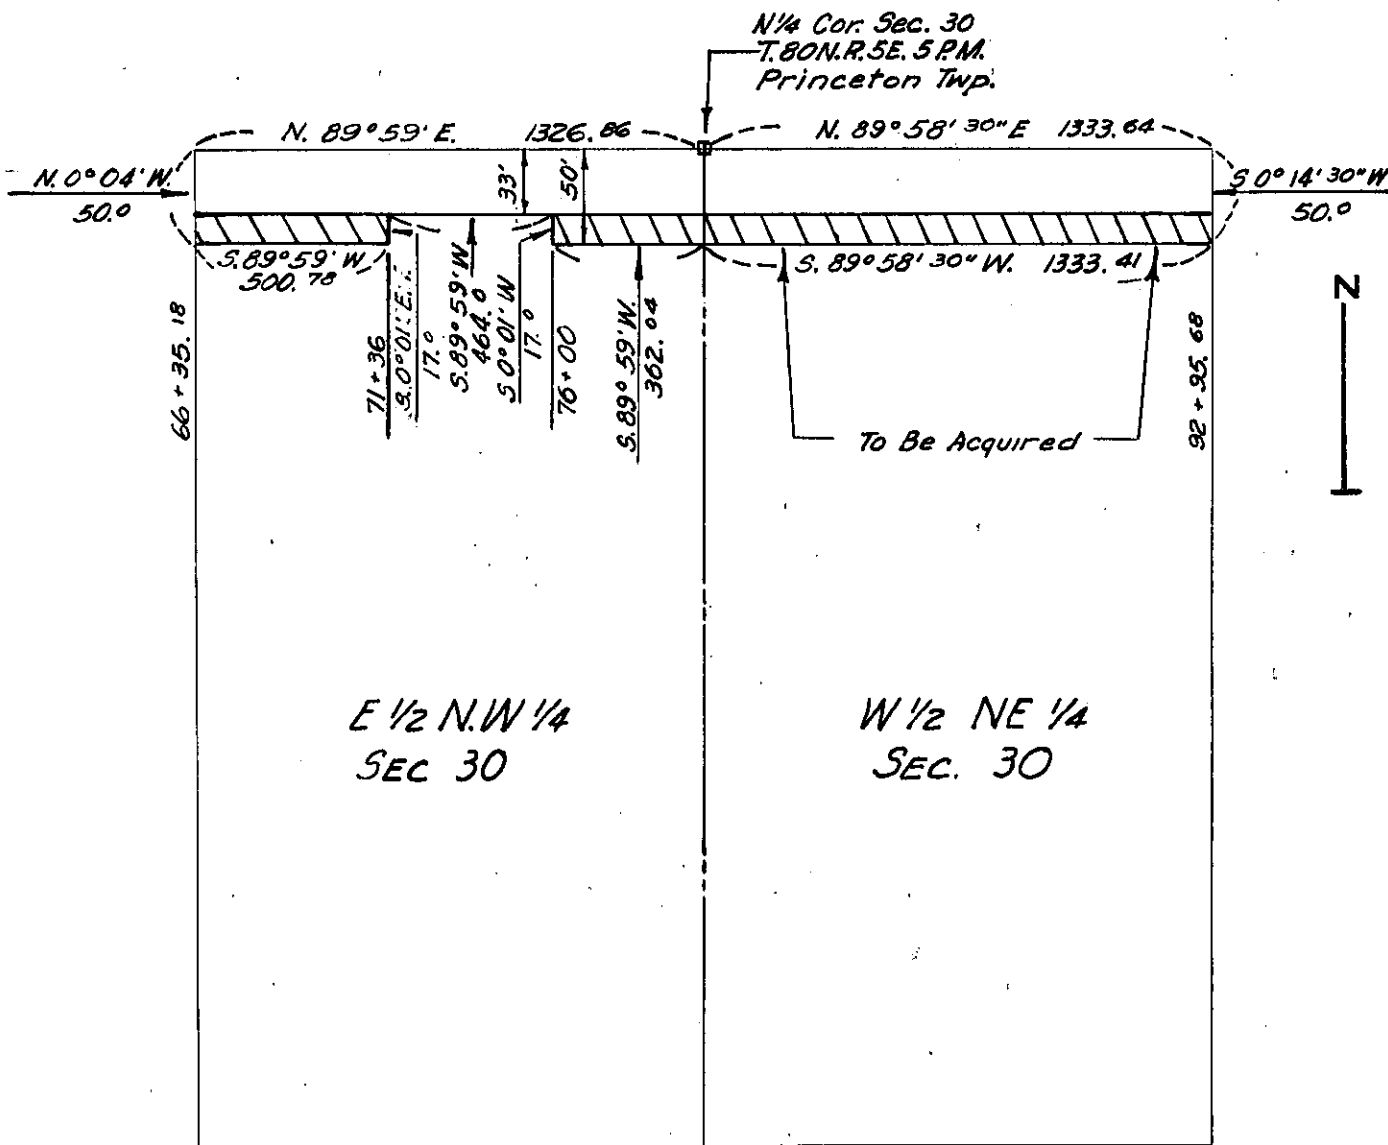

E 1/2 N.W. 1/4
SEC. 30

W 1/2 NE 1/4
SEC. 30

SCOTT
(County)

Project No. S-618 (5) PROP # 8