

Parcel No. ....

PROPERTY PLAT Microfilm File # 501-76

Acquired from ROAD VACATION OF PART OF  
OLD HIGHWAY No. 22

Married or Single? \_\_\_\_\_  
(Give full name of spouse)

Area by Deed \_\_\_\_\_ Acres.

Area by Easement \_\_\_\_\_ Acres. Total Consideration \$ \_\_\_\_\_


Borrow Area \_\_\_\_\_ Acres. Contract Date \_\_\_\_\_, 19 \_\_\_\_\_

LOCATION

From CL Station \_\_\_\_\_ to CL Station \_\_\_\_\_

Section 31, Township 78 N., Range 2 E.

Township (Civil) Bluegrass Township Iowa.

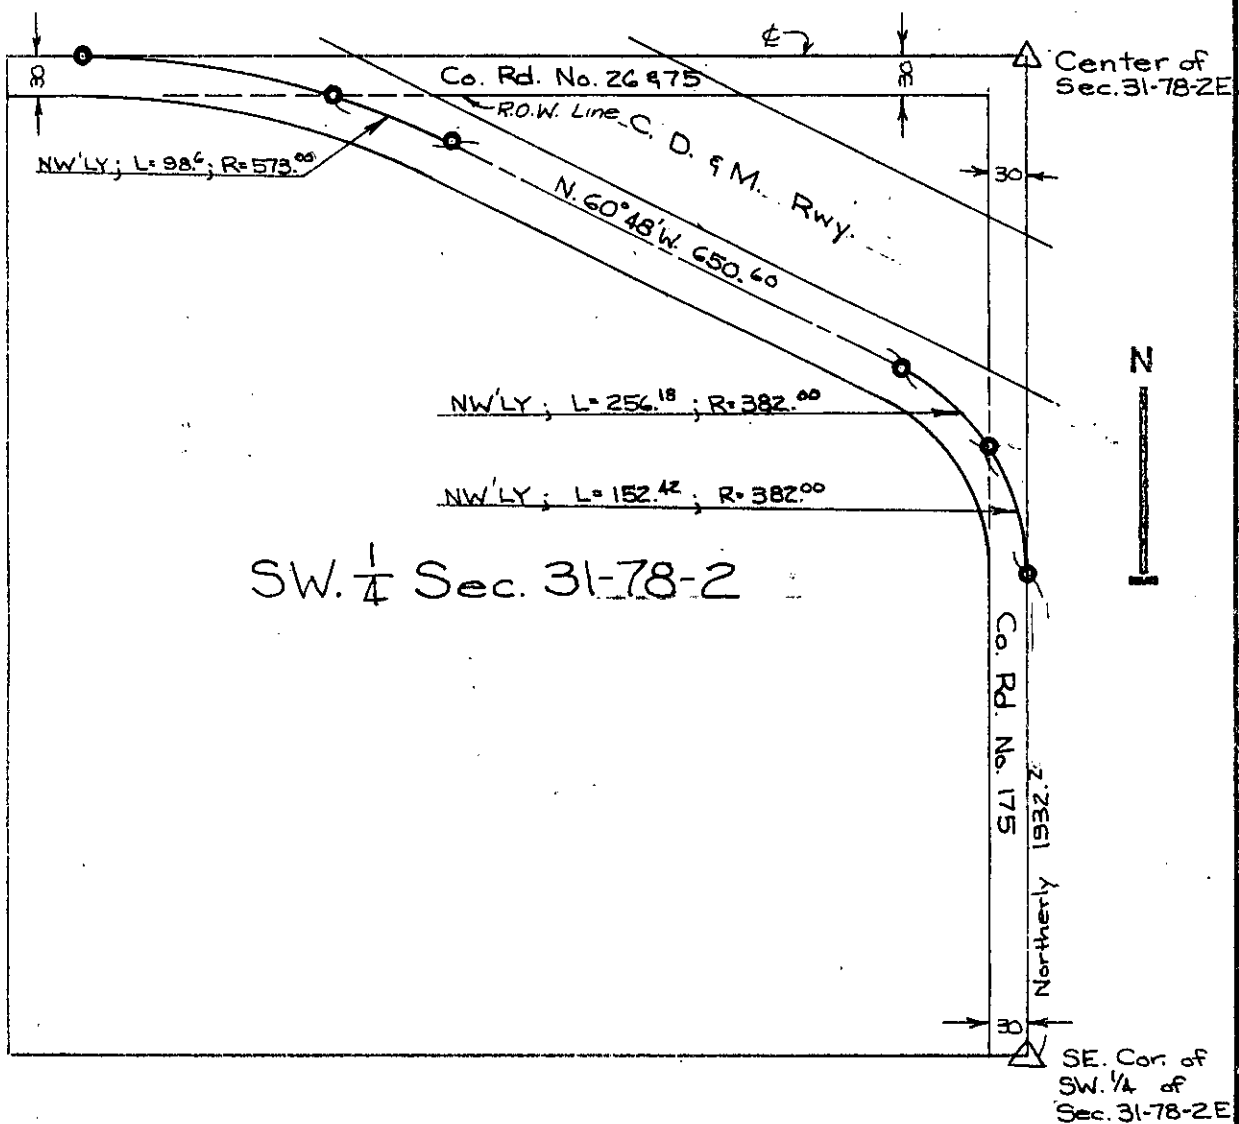

SW 1/4 Sec. 31-78-2

Scott  
(County)

Project No. \_\_\_\_\_

List areas by 40 acre tracts or Gov't lots, etc. (to tenths of an acre). \_\_\_\_\_