

# PROPERTY PLAT Microfilm File # 13522-75

Acquired from DEERE & CO.

Married or Single? \_\_\_\_\_  
(Give full name of spouse)

Area by Deed \_\_\_\_\_ Acres.

Area by Easement MT. JOY 1.60 ± Acres. Total Consideration \$ \_\_\_\_\_


Borrow Area MT. JOY 0.31 ± Acres. Contract Date \_\_\_\_\_, 19 \_\_\_\_\_

## LOCATION

From CL Station MT. JOY 26+48.81 to CL Station MT. JOY 43+65.13  
JERSEY RIDGE 26+75.16 to CL Station JERSEY RIDGE 48+08.09

Section 31, Township 79 N., Range 4 E.

Township (Civil) LINCOLN Iowa.

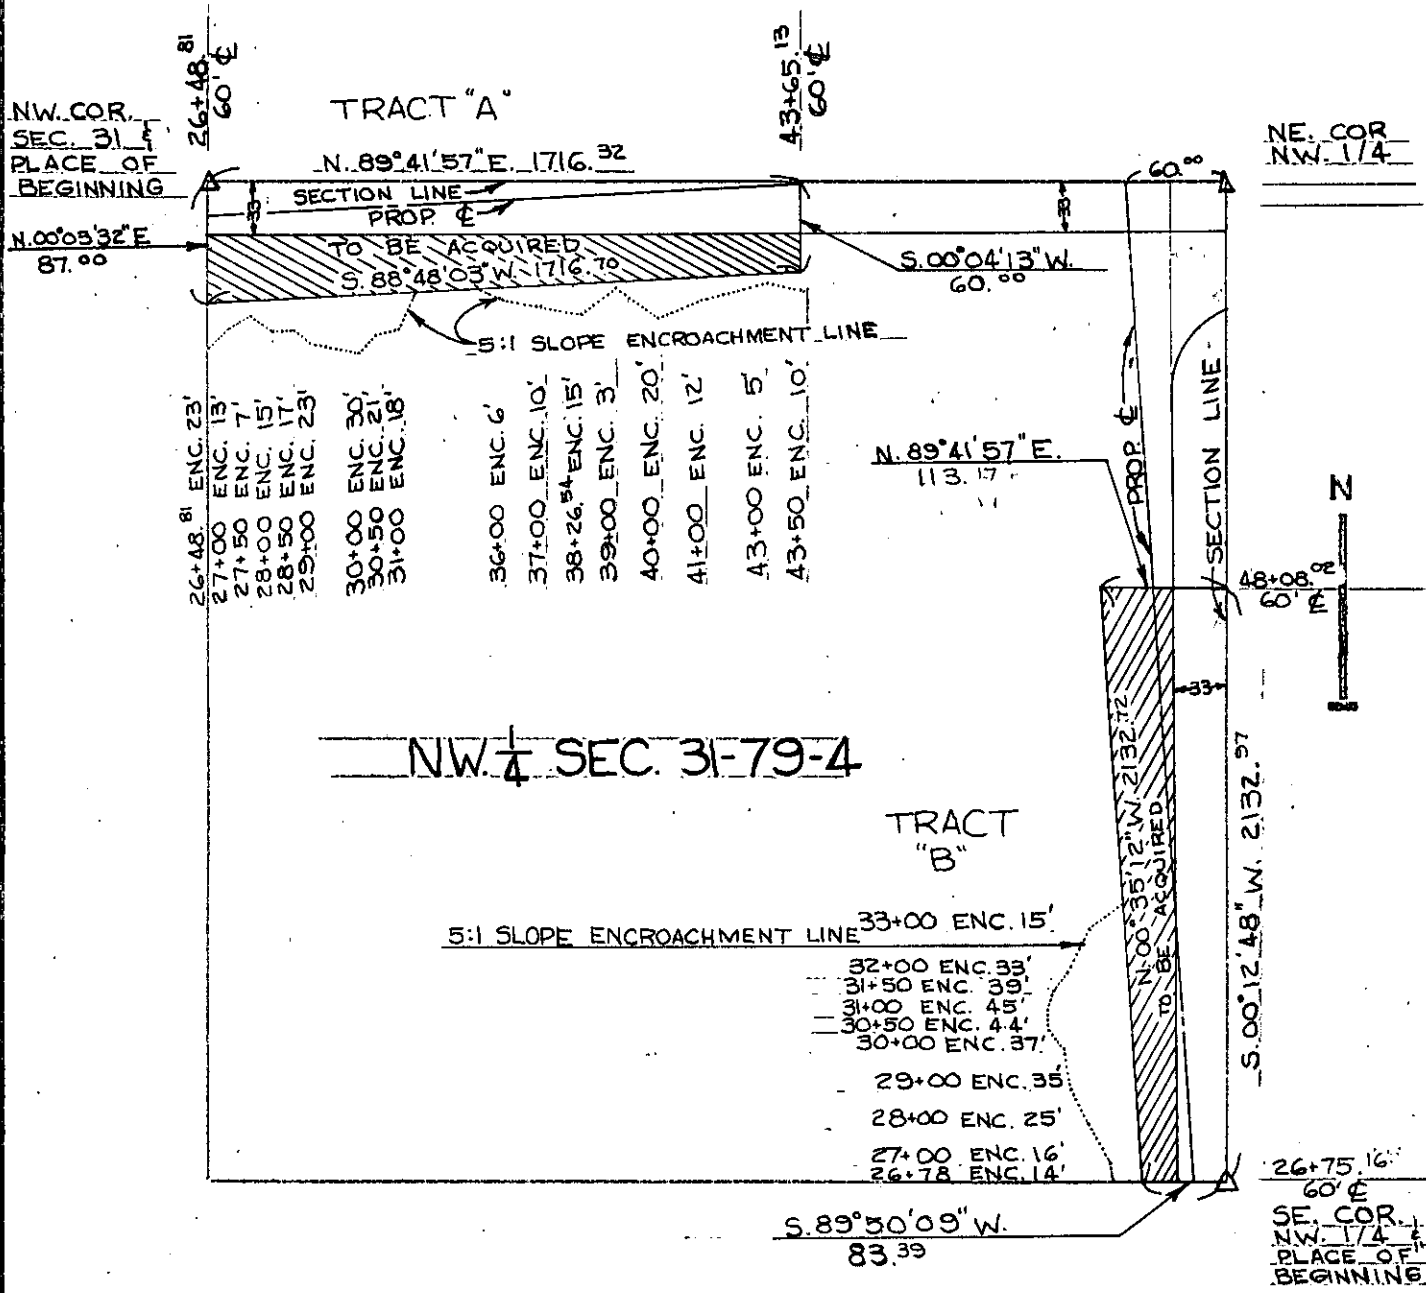

SCOTT  
(County)

Project No. L-274

List areas by 40 acre tracts or Gov't lots, etc. (to tenths of an acre).