

Parcel No. \_\_\_\_\_

PROPERTY PLAT DOCUMENT NO. 12751-75

Acquired from ROLAND J. WOLLA BAUSTIAN

Married or Single? \_\_\_\_\_  
(Give full name of spouse)

Area by Deed \_\_\_\_\_ Acres.

Area by Easement MT. JOY 0.53 ± Acres. Total Consideration \$ \_\_\_\_\_  
JERSEY RIDGE 0.51 ±


Borrow Area MT. JOY RD. 0.13 ±  
JERSEY RIDGE RD. 0.05 ± Acres. Contract Date \_\_\_\_\_, 19 \_\_\_\_\_

LOCATION

From CL Station 43+65.56 (MT. JOY STA) 52+27.40 (MT. JOY STA)  
48+08.02 (JERSEY RIDGE STA) 50+80.90 (JERSEY RIDGE STA)

Section 31, Township 79 N, Range 4 E

Township (Civil) LINCOLN Iowa.

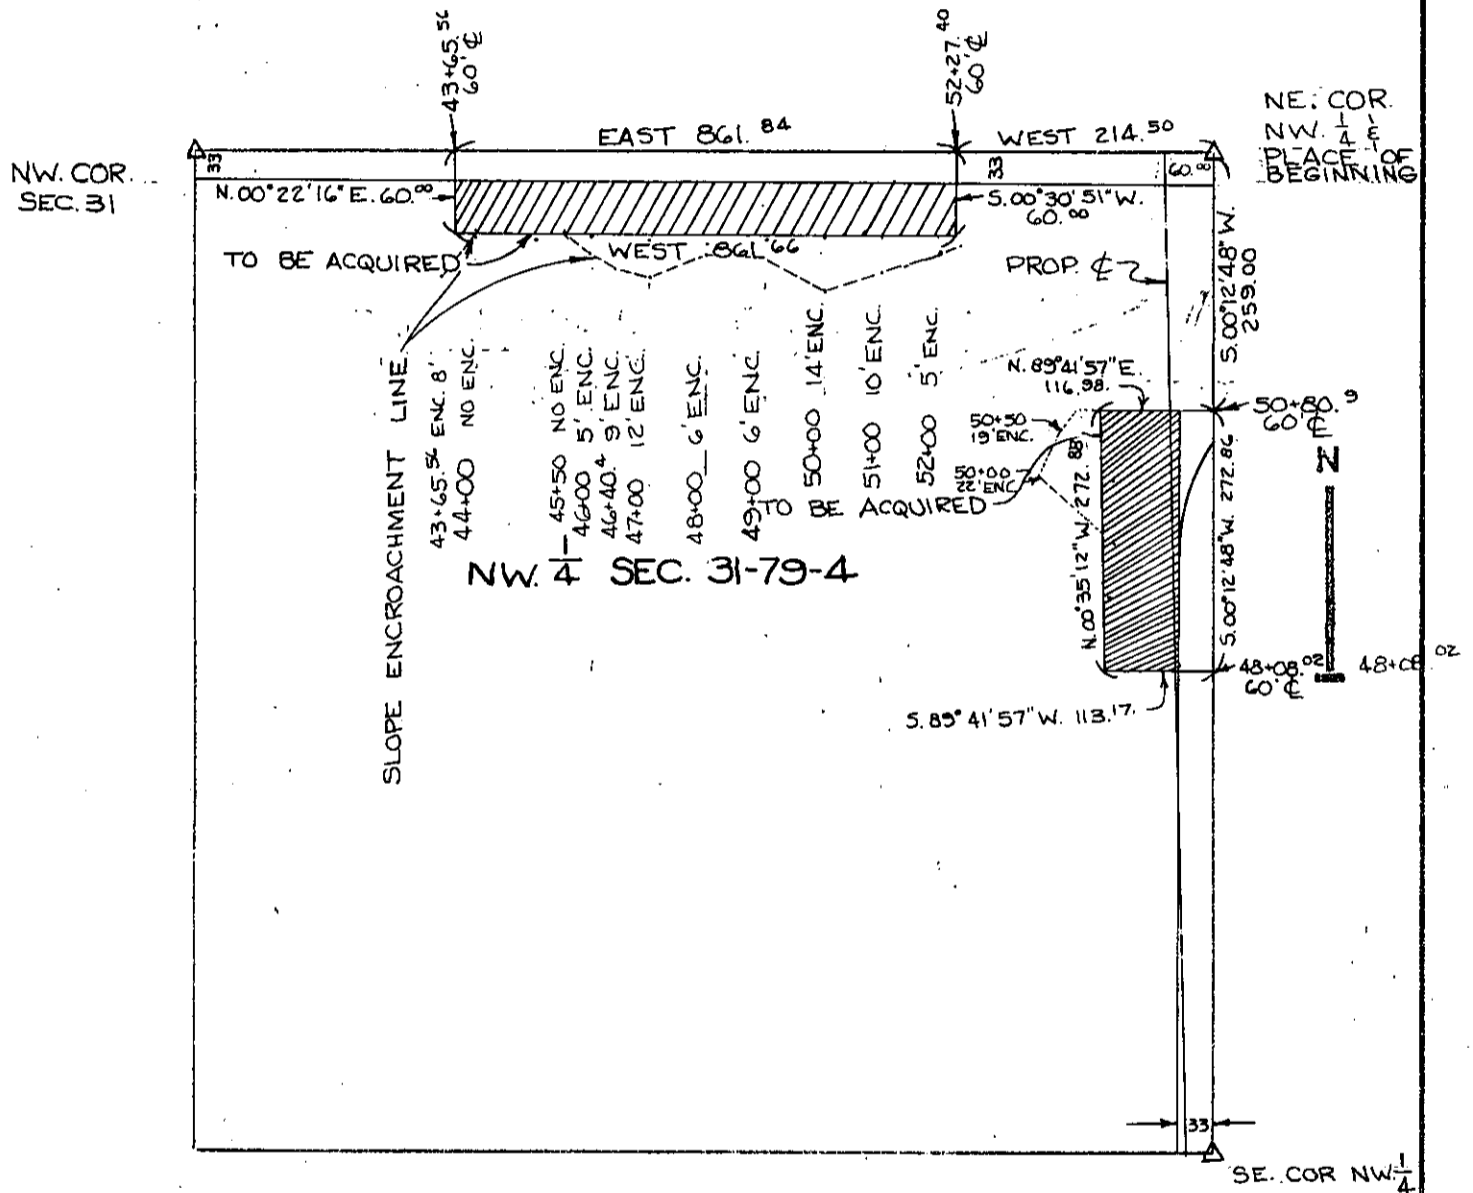

SCOTT (County) Project No. L-274

List areas by 40 acre tracts or Gov't lots, etc. (to tenths of an acre). \_\_\_\_\_