

PROPERTY PLAT

Acquired from NORMAN S. & RUTH M. LAU

Married or Single? (Give full name of spouse)

Area by Deed JERSEY RIDGE 0.40 ± Acres.

Area by Easement MT. JOY 1.05 ± Acres. Total Consideration \$


Borrow Area JERSEY RIDGE 0.41 ± Acres. Contract Date 19

LOCATION

From CL Station JERSEY RIDGE 26+75.16 to CL Station JERSEY RIDGE 53+13.10  
MT. JOY 56+42.15 to CL Station MT. JOY 80+97.36

Section 31, Township 79 N., Range 4 E.

Township (Civil) LINCOLN Iowa.

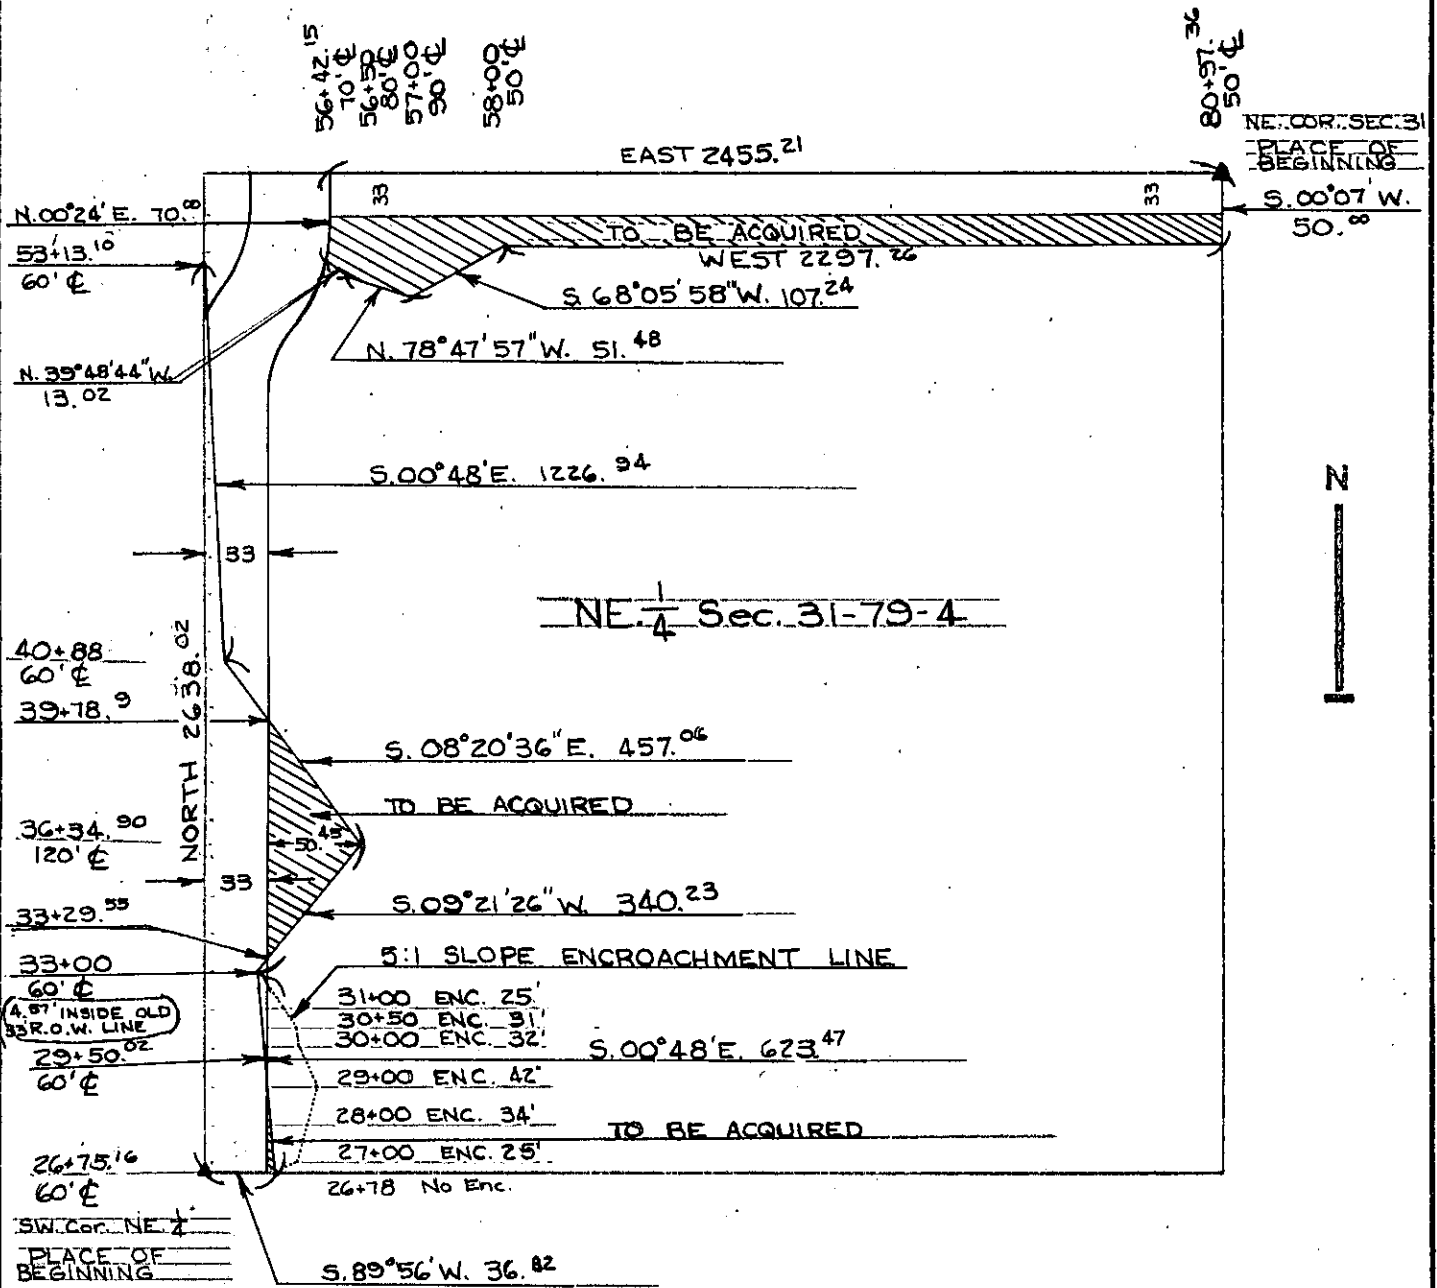

Project No. (County)

List areas by 40 acre tracts or Gov't lots, etc. (to tenths of an acre).