

Parcel No. ....

### PROPERTY PLAT

Acquired from HARRY A. VEN HORST & WF.  
CONTRACT TO: EDWARD G. POSEY & WF.


Married or Single? \_\_\_\_\_  
(Give full name of spouse)

Area by Deed \_\_\_\_\_ Acres.  
Area by Easement 0.02 ± Acres. Total Consideration \$ \_\_\_\_\_  
Borrow Area \_\_\_\_\_ Acres. Contract Date \_\_\_\_\_, 19 \_\_\_\_\_

### LOCATION

From CL Station 125+51.90 to CL Station 126+82.30  
Section 31, Township 79N, Range 5E  
Township (Civil) LECLAIRE Iowa.

NW Cor., SW 1/4  
Section 31  
Leclaire Twp.

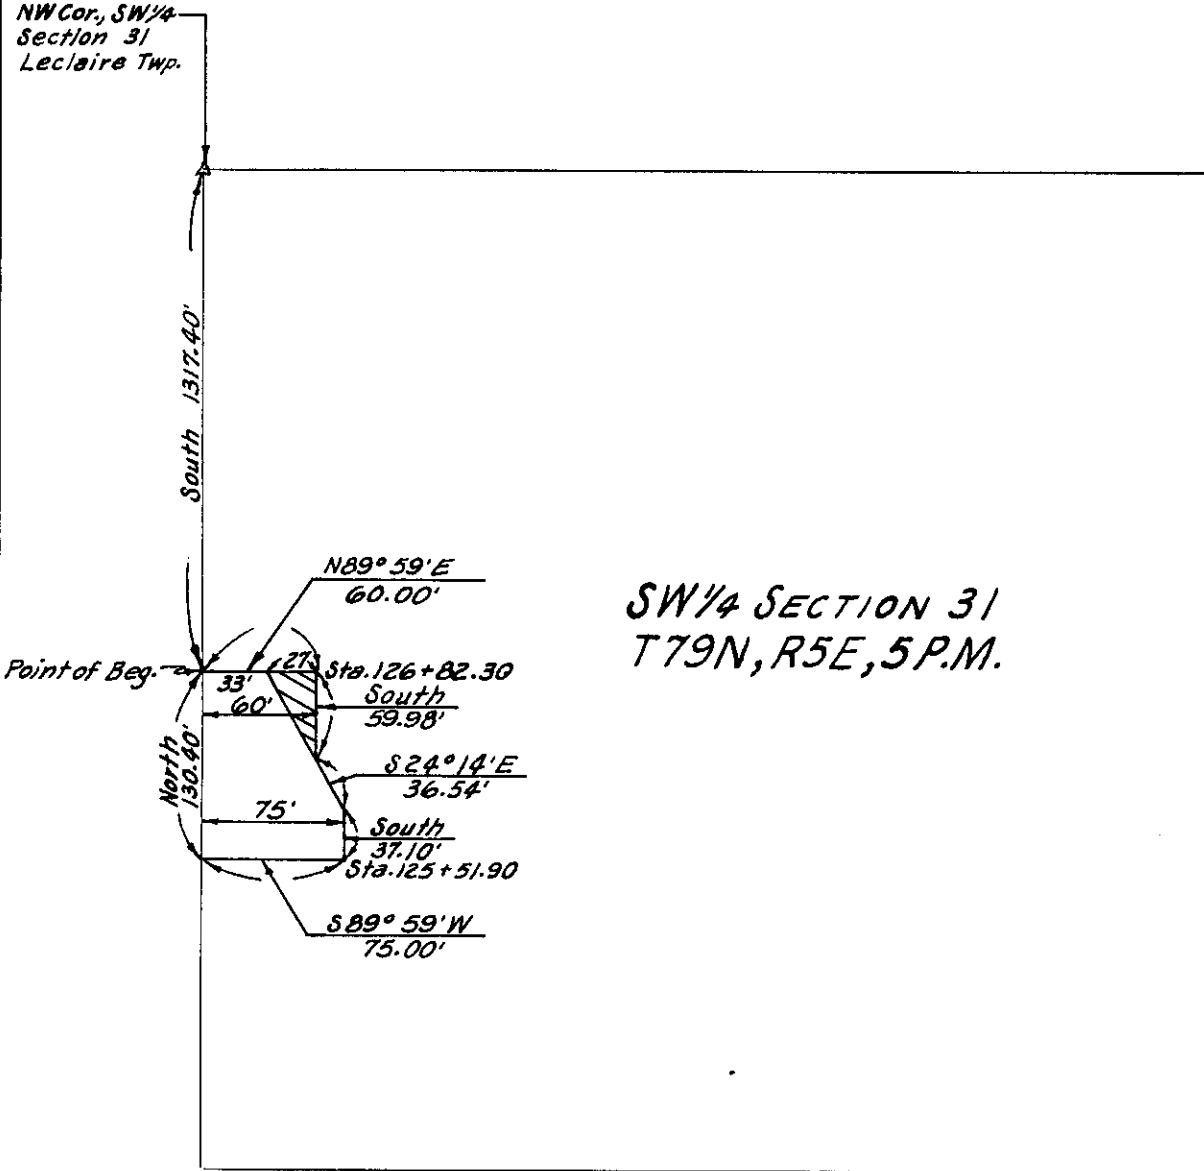

SCOTT  
(County)

Project No. L-271 PROP.#30

List areas by 40 acre tracts or Gov't lots, etc. (to tenths of an acre) \_\_\_\_\_