

PROPERTY PLAT

Acquired from JOHN E. HERMISTON & WF.

Married or Single? _____ (Give full name of spouse)

R. O. W. Area 1.06 Acres.

Borrow Area _____ Acres. Total Consideration \$ _____


Acquired by EASEMENT Date of Contract _____, 19____
(Easement—Deed—Condemnation—Contract)

LOCATION

From CL Station 0+00.00 to CL Station 26+54.57

Section 32, Township 78N, Range 2E

Township (Civil) BLUE GRASS Iowa.

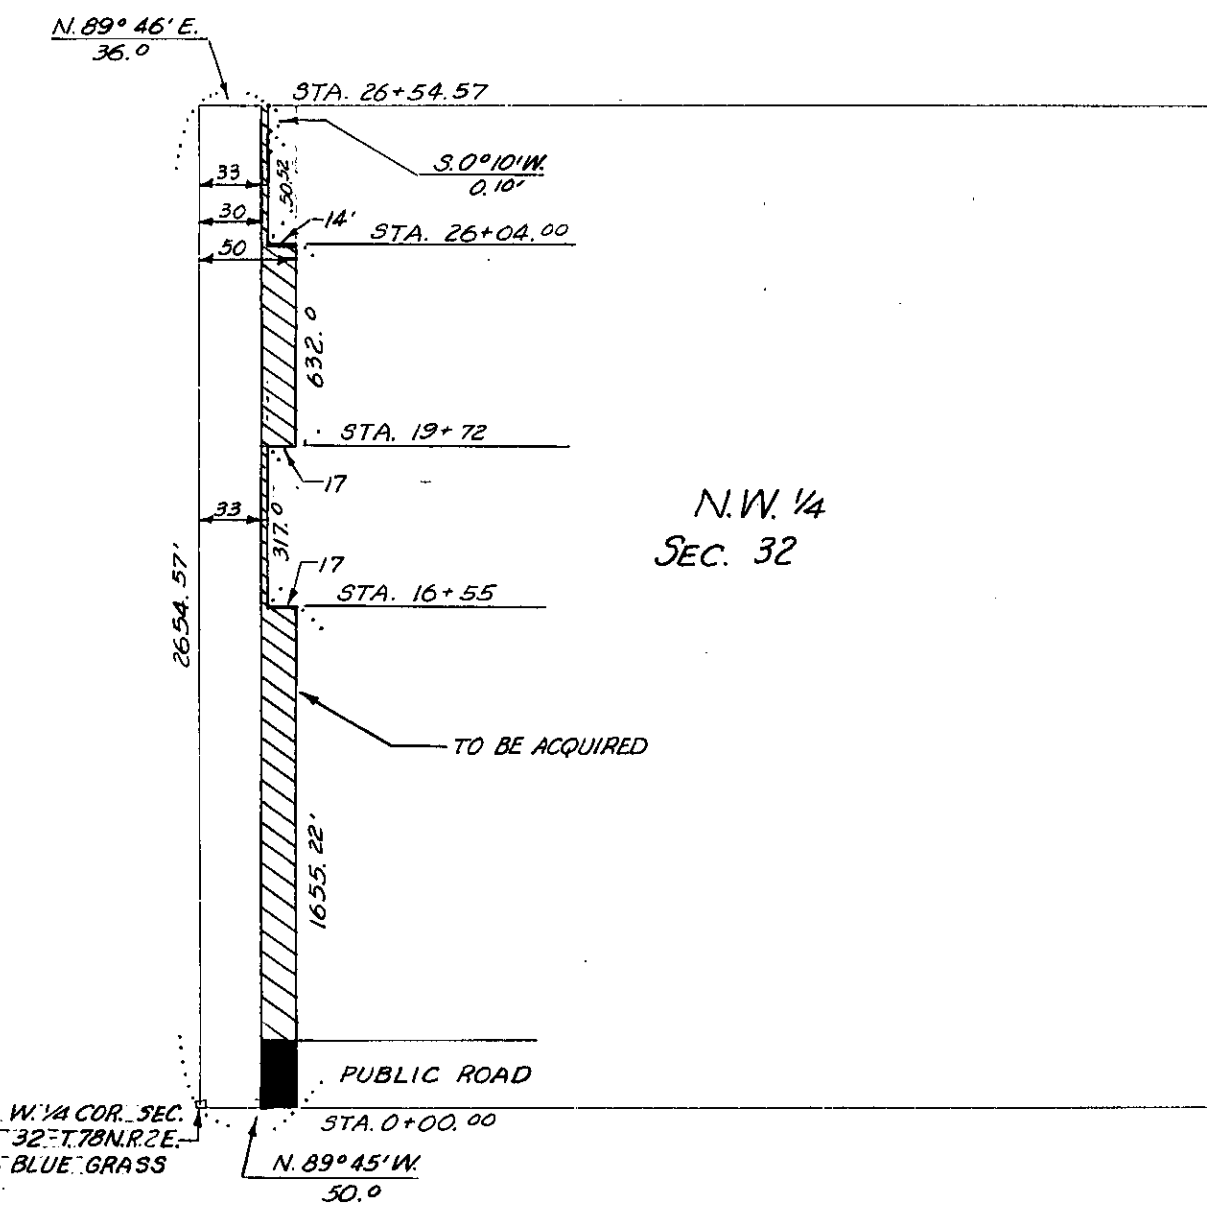

SCOTT Project No. PROJ. # 5-37 PROP # 2
(County)