

Parcel No. ....

**PROPERTY PLAT**

Acquired from ARNOLD F. WUESTENBERG


Married or Single? .....

R. O. W. Area 2.82 ± Acres. (Give full name of spouse)

Borrow Area ..... Acres. Total Consideration \$ .....

Acquired by EASEMENT Date of Contract ....., 19.....  
(Easement—Deed—Condemnation—Contract)

From CL Station 2+73.01 LOCATION 16+76.97  
to CL Station 30+00.00  
Section 32 E 33, Township 79 N, Range 1 E  
Township (Civil) CLEONA Iowa.

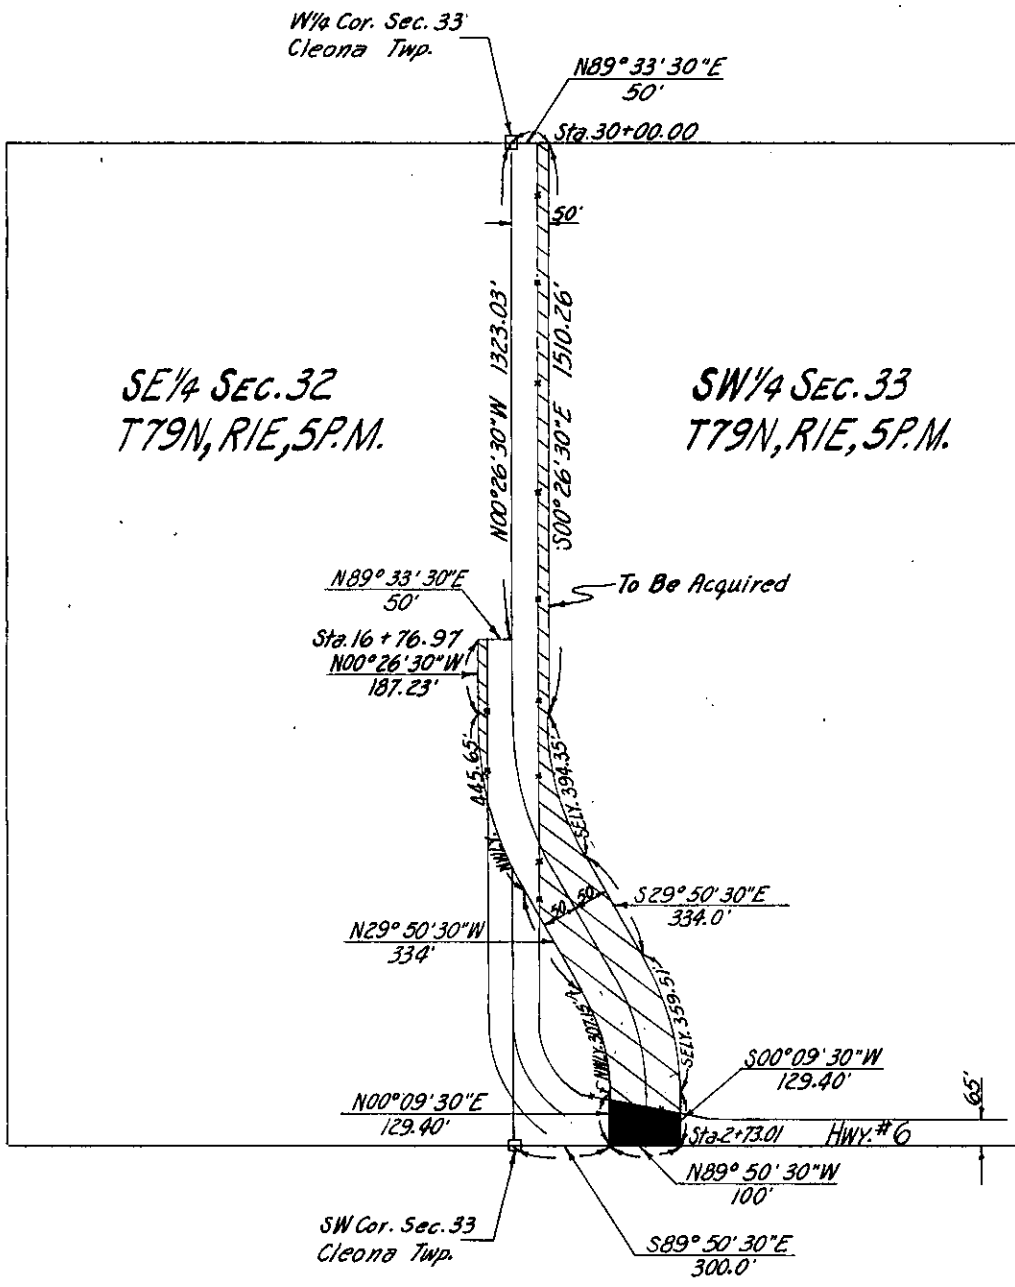

SCOTT  
(County)

Project No. 362 PROP. # 24