

PROPERTY PLAT

Acquired from PETER TAMS

Married or Single? _____

R. O. W. Area 0.14± Acres. (Give full name of spouse)

Borrow Area _____ Acres. Total Consideration \$ _____


Acquired by EASEMENT Date of Contract _____, 19____
(Easement—Deed—Condemnation—Contract)

LOCATION

From CL Station 1+01.18 to CL Station 4+23.25

Section 32, Township 80 N, Range 2E

Township (Civil) ALLENS GROVE Iowa.

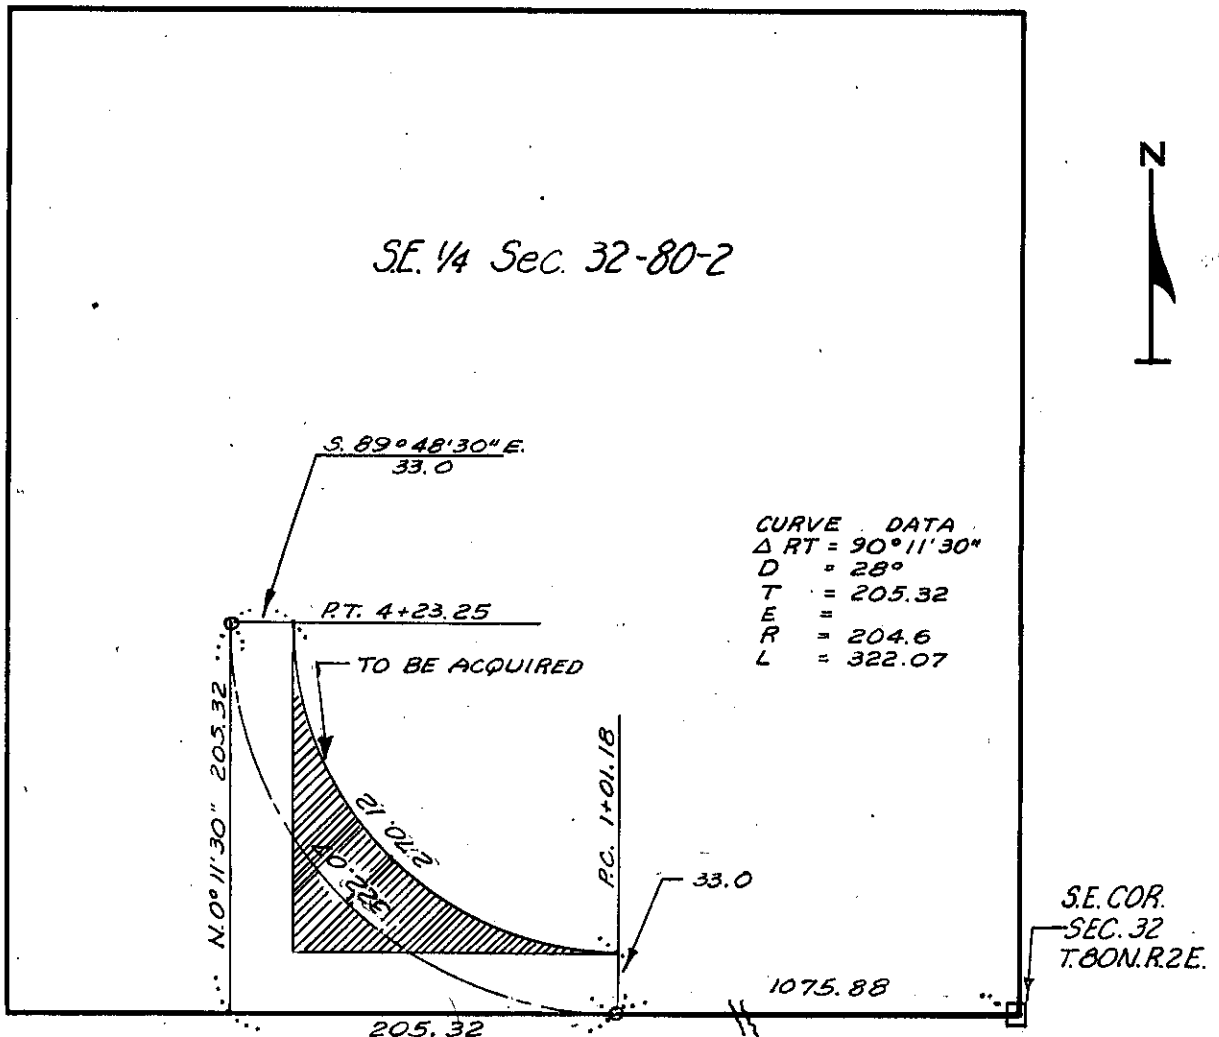

SCOTT
(County)

Project No. 1157

To Be Filed