

PROPERTY PLAT

Acquired from KENNETH J. & MARGARET F. MUNDT

Married or Single? _____
(Give full name of spouse)

Area by Deed _____ Acres.

Area by Easement 0.83 ± Acres. Total Consideration \$ _____


Borrow Area _____ Acres. Contract Date _____, 19____

LOCATION

From CL Station _____ to CL Station _____


Section 32, Township 80 N., Range 4 E.

Township (Civil) BUTLER Iowa.

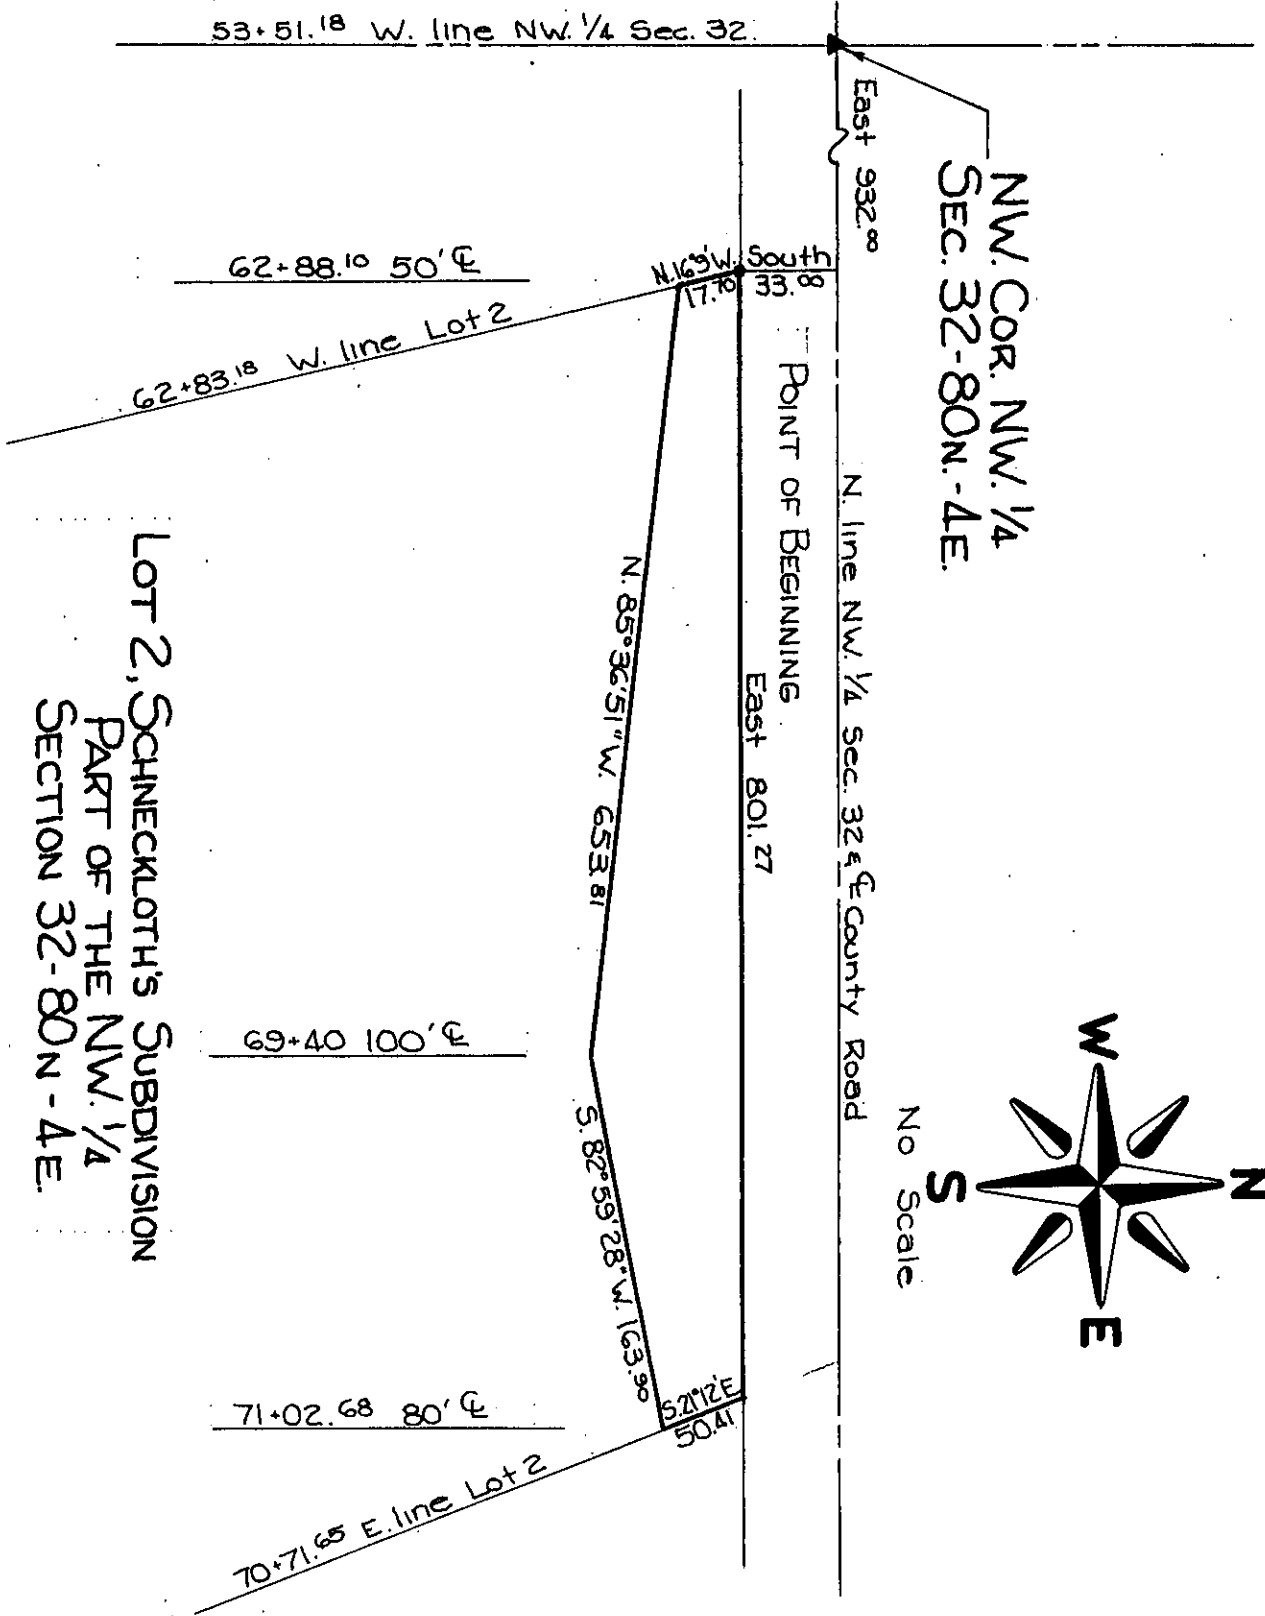

LOT 2, SCHNECKLOTH'S SUBDIVISION
PART OF THE NW. 1/4
SECTION 32-80N-4E.

NW. COR. NW. 1/4
SEC. 32-80N-4E.

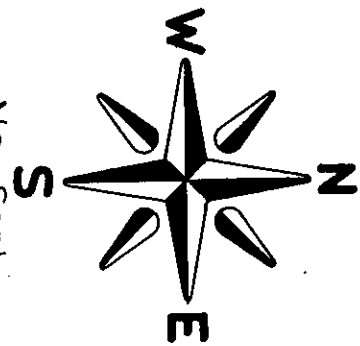

SCOTT (County) Project No. FM-82(5)--55-82

List areas by 40 acre tracts or Gov't lots, etc. (to tenths of an acre).