

Parcel No. 5

PROPERTY PLAT

Acquired from DEAN M. & MARY M. SCHNECKLOTH

COPY

Married or Single? \_\_\_\_\_ (Give full name of spouse)

Area by Deed \_\_\_\_\_ Acres.

Area by Easement 0.08 ± Acres. Total Consideration \$ \_\_\_\_\_


Borrow Area \_\_\_\_\_ Acres. Contract Date \_\_\_\_\_, 19\_\_\_\_

LOCATION

From CL Station \_\_\_\_\_ to CL Station \_\_\_\_\_

Section 32, Township 80 N., Range 4 E.

Township (Civil) BUTLER, Iowa.

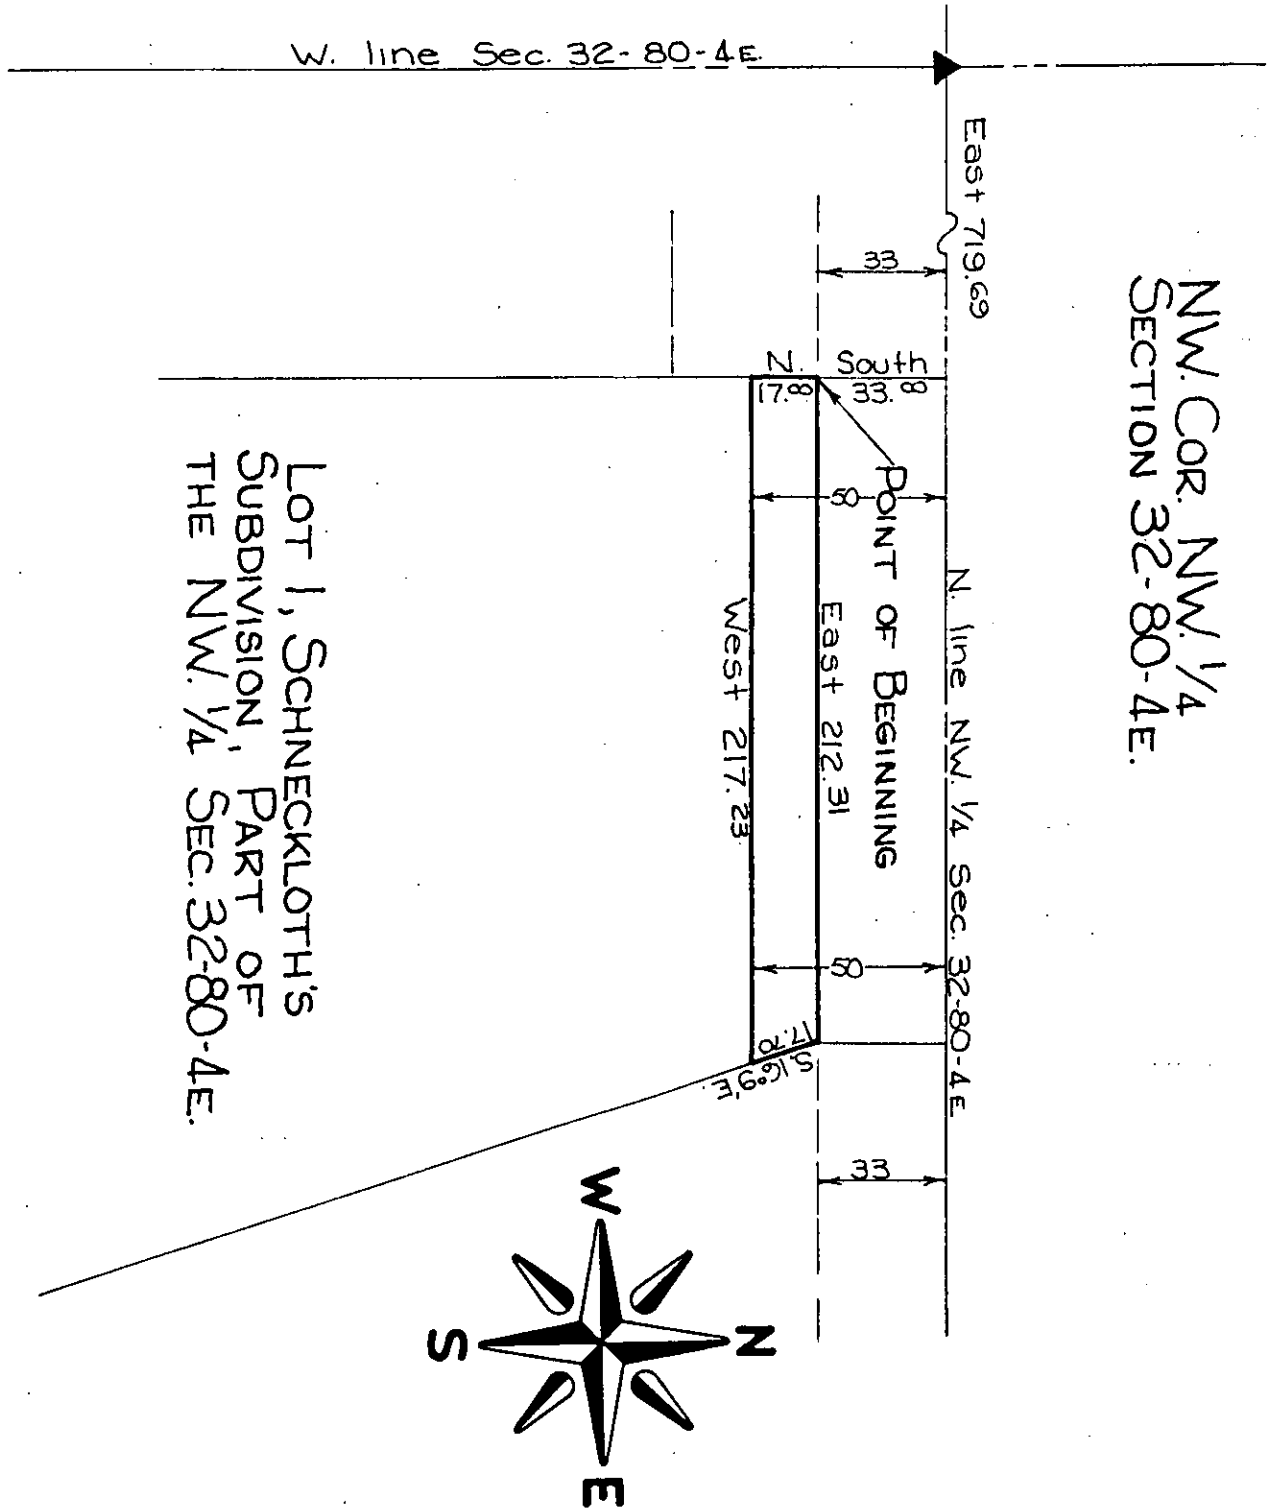

SCOTT  
(County)

Project No. FM-82(5)--55-82

List areas by 40 acre tracts or Gov't lots, etc. (to tenths of an acre).