

PROPERTY PLAT

Acquired from IVAN OLSON & WIFE

Married or Single? _____ (Give full name of spouse)

Area by Deed _____ Acres.

Area by Easement 0.38 ± Acres. Total Consideration \$ _____

Borrow Area _____ Acres. Contract Date _____, 19__


LOCATION

From CL Station _____ to CL Station _____

Section 32 Township 80N Range 4E


Township (Civil) BUTLER Iowa

W. line NW. 1/4 Sec. 32; 53-51.18

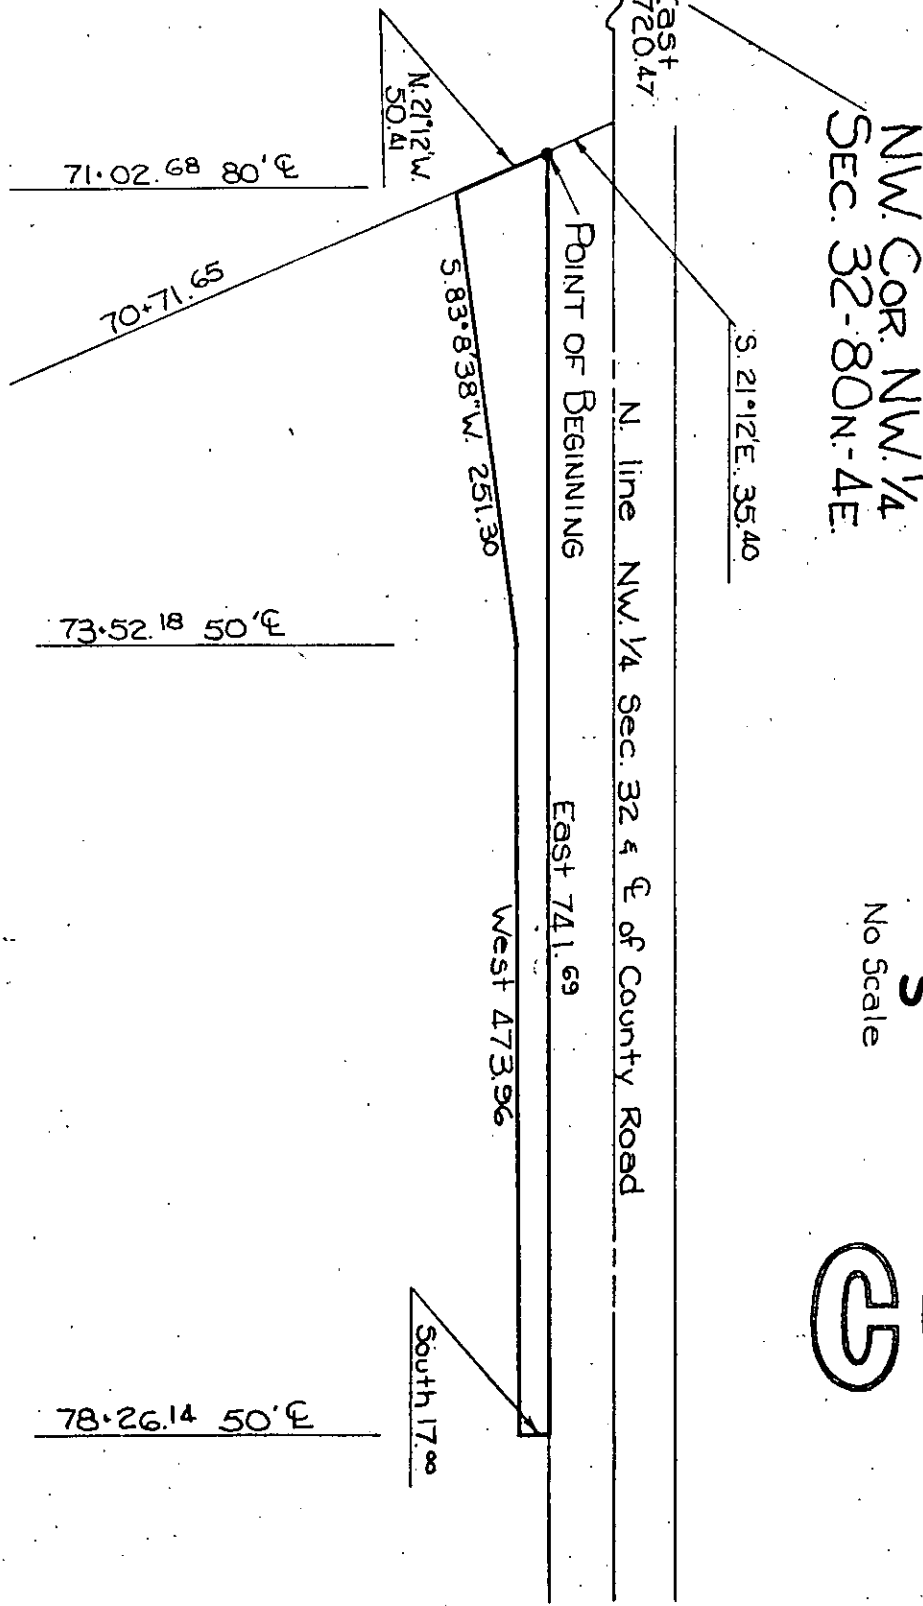

NW. COR. NW. 1/4
SEC. 32-80N-4E

PART OF THE NW. 1/4
SECTION 32-80N-4E

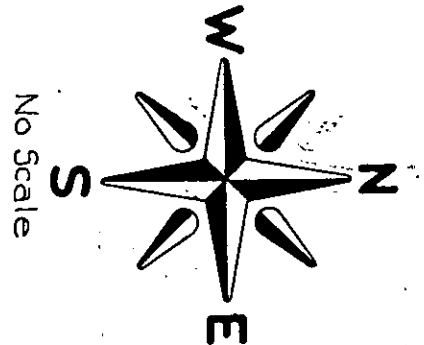

COPY

SCOTT
(County)

Project No. FM-82(5)--55-82

List areas by 40 acre tracts or Gov't lots, etc. (to tenths of an acre).