

PROPERTY PLAT

Acquired from DWIGHT A. DARLAND

COPY

Married or Single? _____ (Give full name of spouse)

Area by Deed _____ Acres.

Area by Easement 0.03 ± Acres. Total Consideration \$ _____


Borrow Area _____ Acres. Contract Date _____, 19 _____

LOCATION

From CL Station _____ to CL Station _____

Section 32, Township 80N., Range 4E.

Township (Civil) BUTLER Iowa.

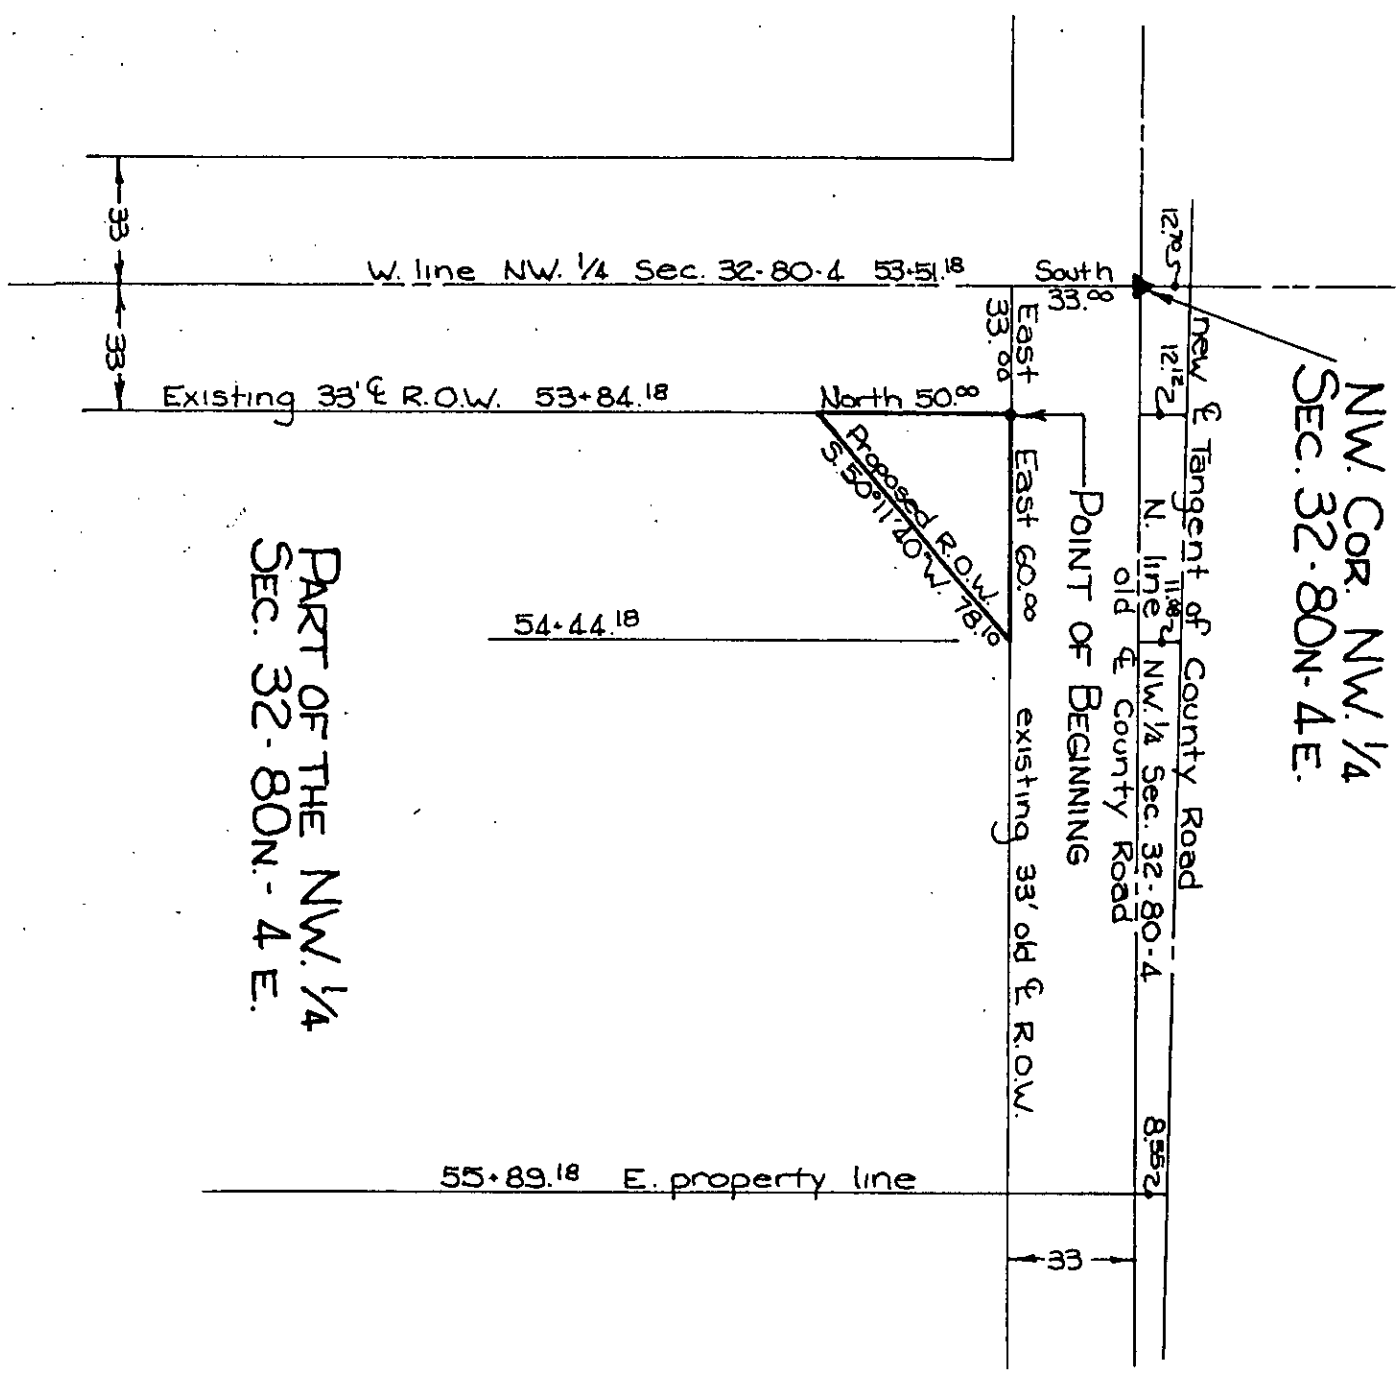

NW. COR. NW. 1/4
SEC. 32-80N-4E.

PART OF THE NW. 1/4
SEC. 32-80N-4E.

SCOTT Project No. FM-82(5)--55-82
(County)

List areas by 40 acre tracts or Gov't lots, etc. (to tenths of an acre). _____