

Parcel No.

PROPERTY PLAT


Acquired from ARNOLD F. WUESTENBURG

Married or Single?
(Give full name of spouse)

Area by Deed Acres.
Area by Easement 1.53 ± Acres. Total Consideration \$
Borrow Area Acres. Contract Date, 19.....

LOCATION

From CL Station 2+94.20 to CL Station 16+81.50
Section 33 Township 79N Range 1E
Township (Civil) CLEONA Iowa.

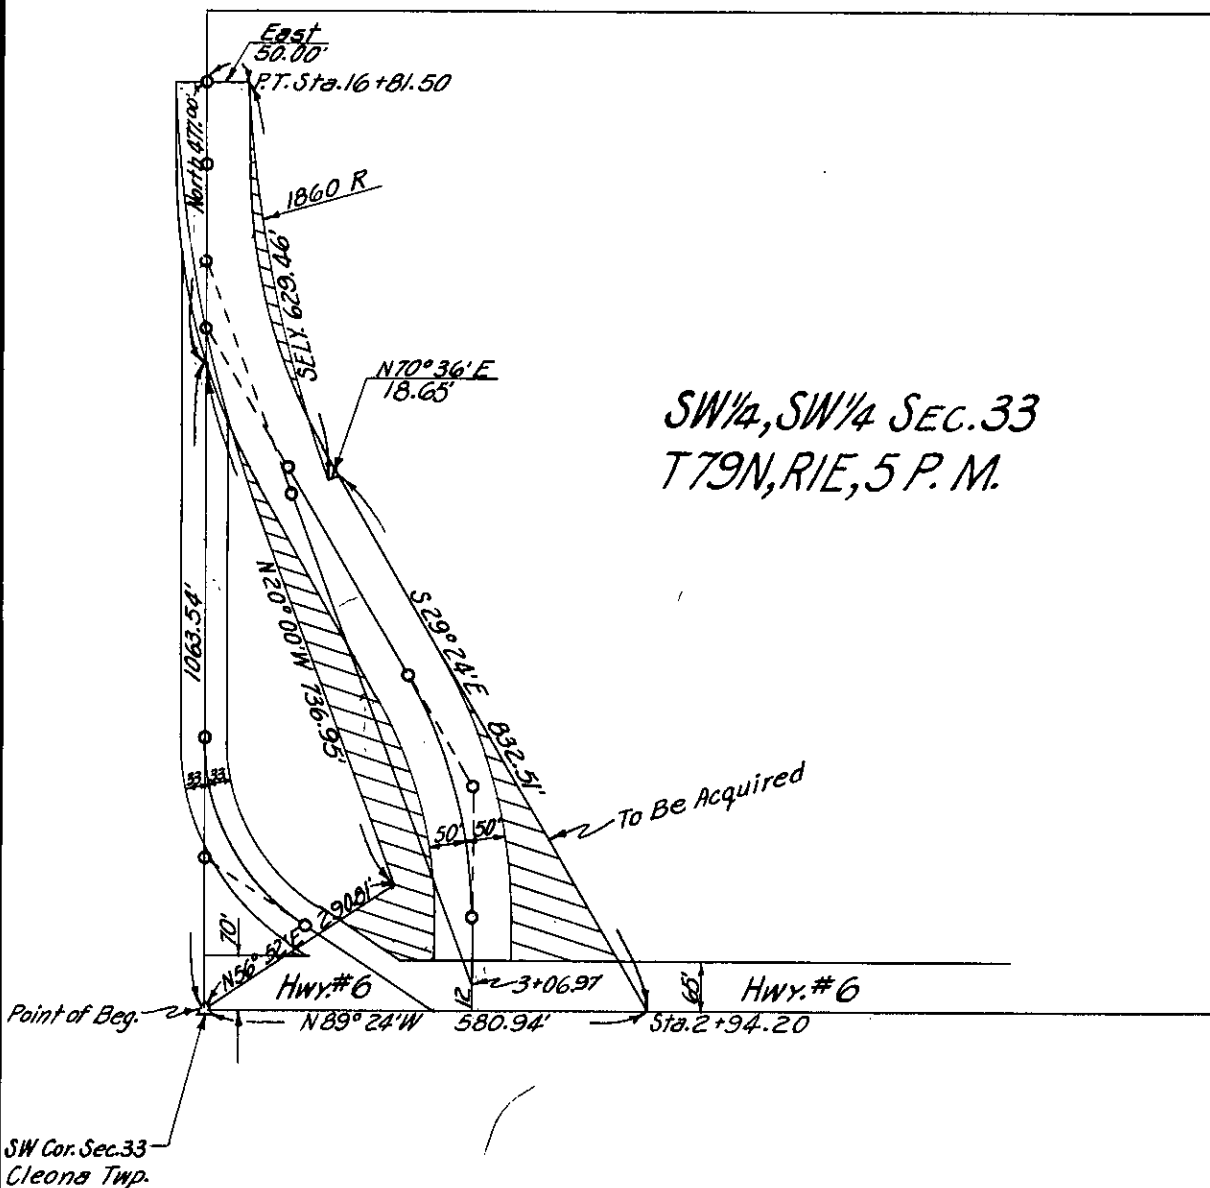

SW 1/4, SW 1/4 SEC. 33
T79N, R1E, 5 P.M.



SCOTT
(County)

Project No. L-567 PROP.#1

List areas by 40 acre tracts or Gov't lots, etc. (to tenths of an acre).