

Parcel No. 16

PROPERTY PLAT DOCUMENT NO 12766-75

Acquired from MARJORIE VEN HORST: CONTRACT SELLER  
ELMER L. & SONJA E MESS: CONTRACT BUYERS

Married or Single? \_\_\_\_\_  
(Give full name of spouse)

Area by Deed \_\_\_\_\_ Acres.

Area by Easement 0.25± Acres. Total Consideration \$ \_\_\_\_\_


Borrow Area 0.49± Acres. Contract Date \_\_\_\_\_, 19 \_\_\_\_\_

LOCATION

From CL Station 82+36.74 to CL Station 102+08.58

Section 33, Township 79 N., Range 4 E.

Township (Civil) LINCOLN Iowa.

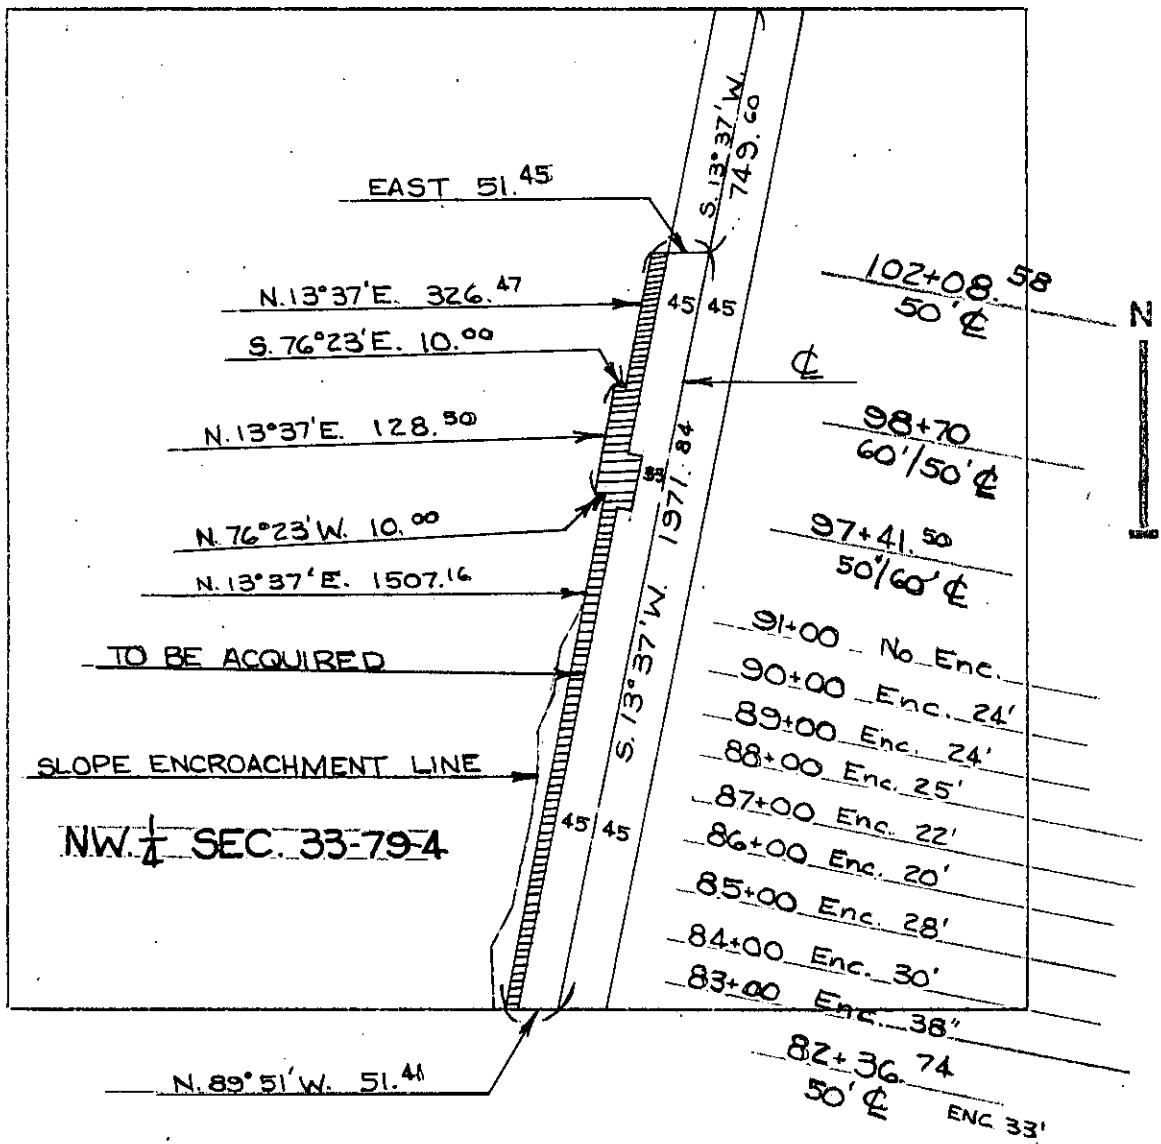

SCOTT  
(County)

Project No.

L-274

List areas by 40 acre tracts or Gov't lots, etc. (to tenths of an acre).