

Parcel No.

PROPERTY PLAT DOCUMENT NO. 12761-75

Acquired from ELMER L. & SONJA E. MESS

Married or Single? _____
(Give full name of spouse)

Area by Deed _____ Acres.

Area by Easement 0.26 ± Acres. Total Consideration \$ _____


Borrow Area 0.42 ± Acres. Contract Date _____, 19 _____

LOCATION

From CL Station 88+96.06 to CL Station 109+58.18

Section 33, Township 79 N., Range 4 E.

Township (Civil) LINCOLN Iowa.

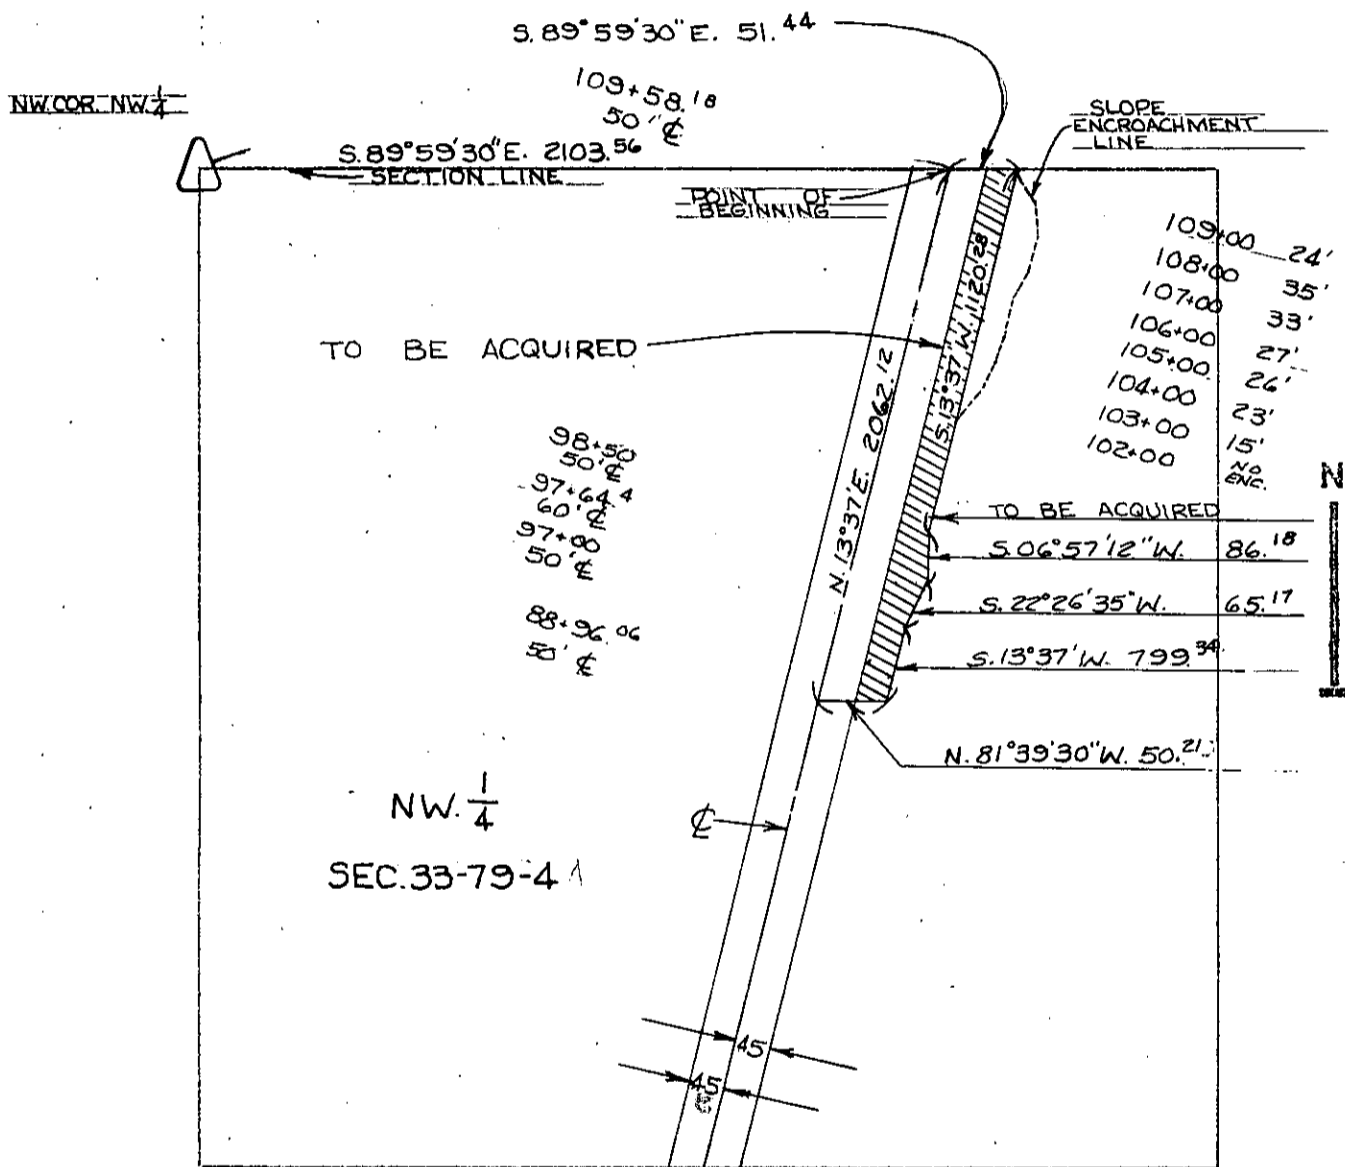

SCOTT
(County)

Project No. L-274

List areas by 40 acre tracts or Gov't lots, etc. (to tenths of an acre).