

PROPERTY PLAT DOCUMENT NO 12758-75

Acquired from WILLARD J. KREITER & WF

Married or Single? \_\_\_\_\_ (Give full name of spouse)

Area by Deed \_\_\_\_\_ Acres.

Area by Easement 0.98 ± Acres. Total Consideration \$ \_\_\_\_\_

Borrow Area MT. JOY 0.40 ±  
UTICA RIDGE 0.15 ± Acres. Contract Date \_\_\_\_\_, 19 \_\_\_\_\_


TOTAL 0.55 ±

LOCATION

From CL Station MT. JOY 134+17.66 to CL Station MT. JOY 155+22.54  
UTICA RIDGE 102+08.58 to CL Station UTICA RIDGE 109+58.18

Section 33, Township 79 N, Range 4 E

Township (Civil) LINCOLN Iowa.

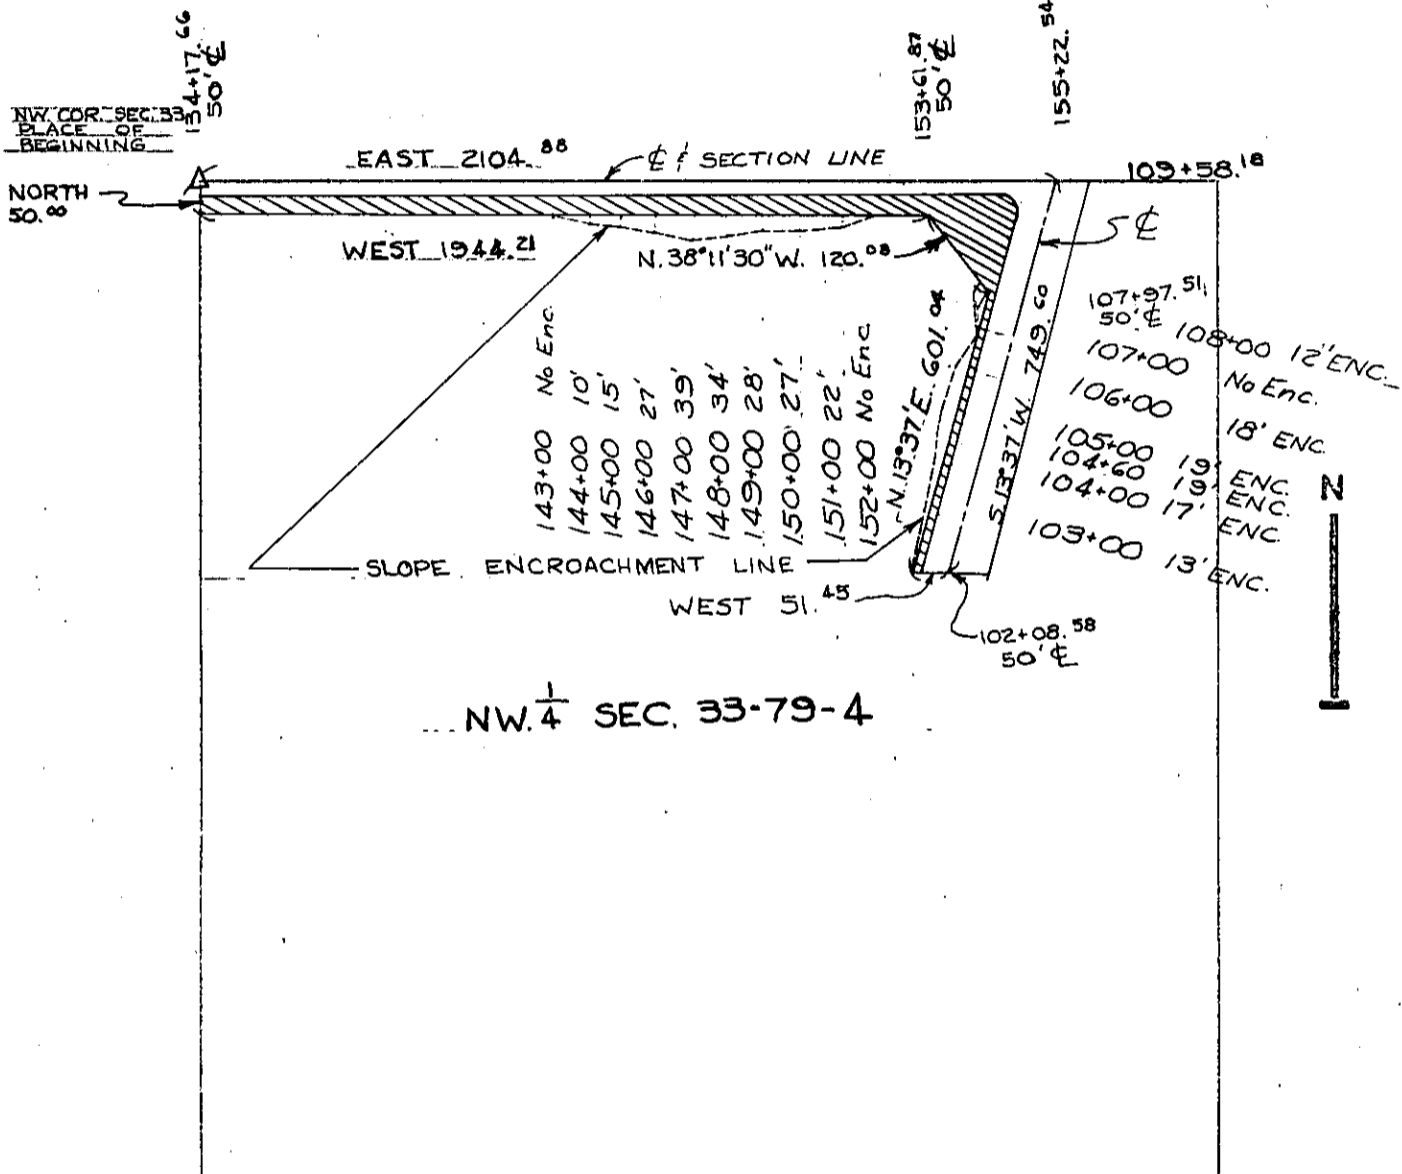

NW 1/4 SEC. 33-79-4

SCOTT Project No. L-274 DIV. 's II IV  
(County)

List areas by 40 acre tracts or Gov't lots, etc. (to tenths of an acre).