

PROPERTY PLAT

Acquired from Harriet C. Mulinaux & Mabel A. Carstens
(Name of owner must agree exactly with Name in which property stands of Record.)


Married or Single? _____
R. O. W. Area 0.78 ± Acres. (Give full name of spouse)

Borrow Area _____ Acres. Total Consideration \$ _____

Acquired by Easement Date of Contract _____, 19____
(Easement—Deed—Condemnation—Contract)

LOCATION

From CL Station 78+66.46 to CL Station 109+57.62
Section 33, Township 79 N, Range 4 E
Township (Civil) Lincoln, County of Scott Iowa.

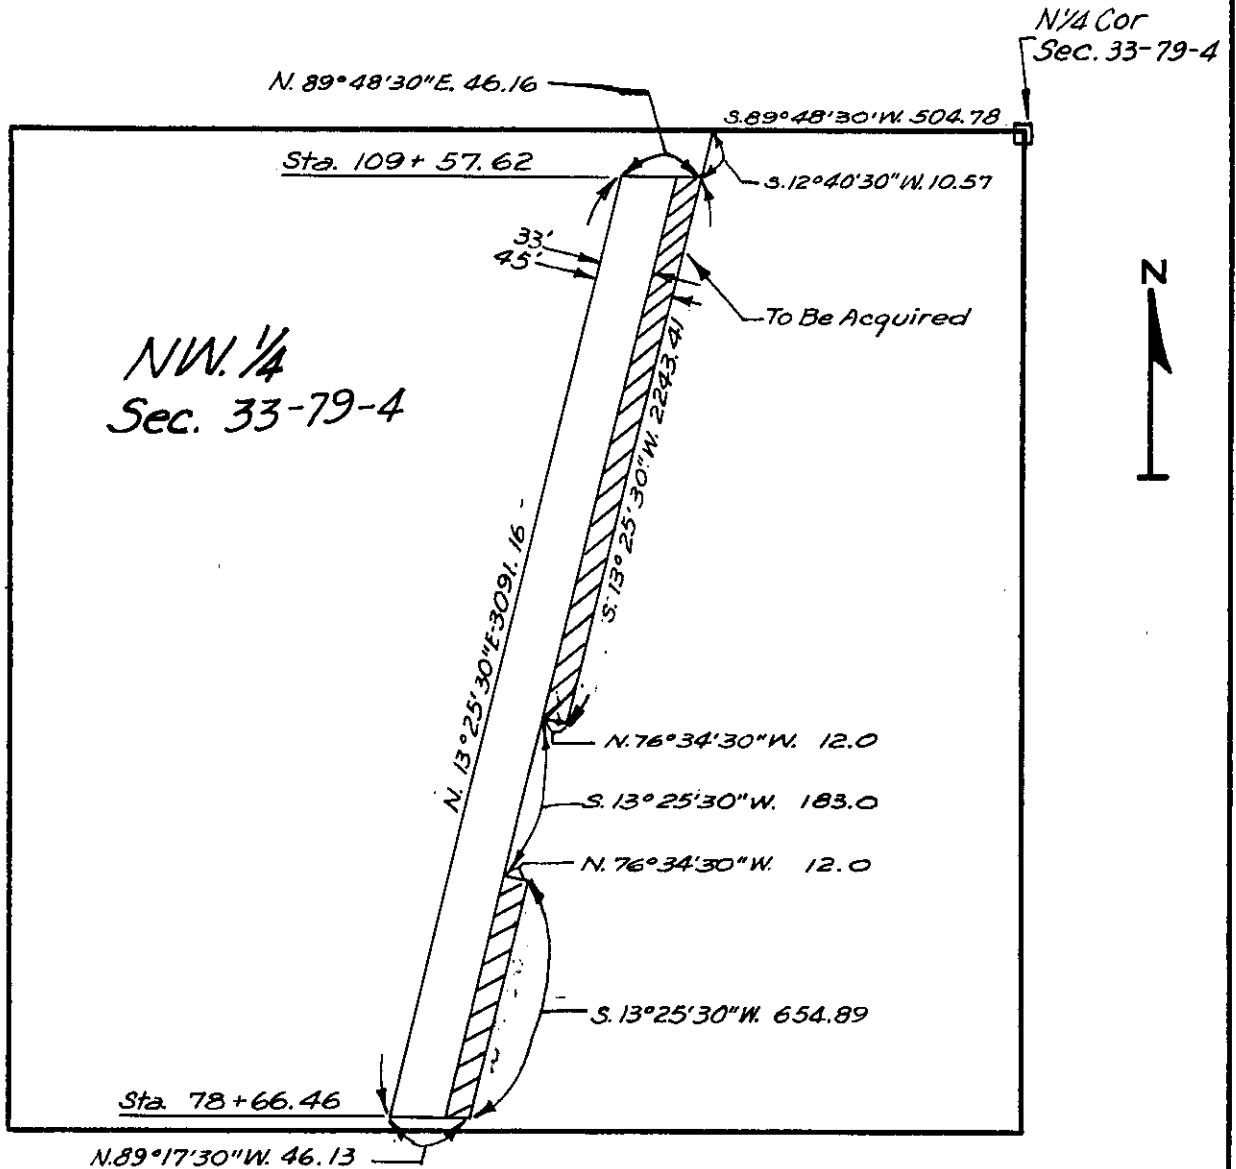

NW 1/4
Sec. 33-79-4

Scott Project No. S-266 PROP. 4A
(County)