

### PROPERTY PLAT

Acquired from PAUL H. SUITER & WF

Married or Single? \_\_\_\_\_ (Give full name of spouse)

R. O. W. Area 0.52 Acres.

Borrow Area \_\_\_\_\_ Acres. Total Consideration \$ \_\_\_\_\_

Acquired by EASEMENT Date of Contract \_\_\_\_\_, 19\_\_\_\_  
(Easement—Deed—Condemnation—Contract)

#### LOCATION


From CL Station 13+25.24 to CL Station 39+84.93

Section 33, Township T79N, Range R5E

Township (Civil) LECLAIRE Iowa.



NW 1/4 SEC. 33  
T79N, R5E, 5P.M.

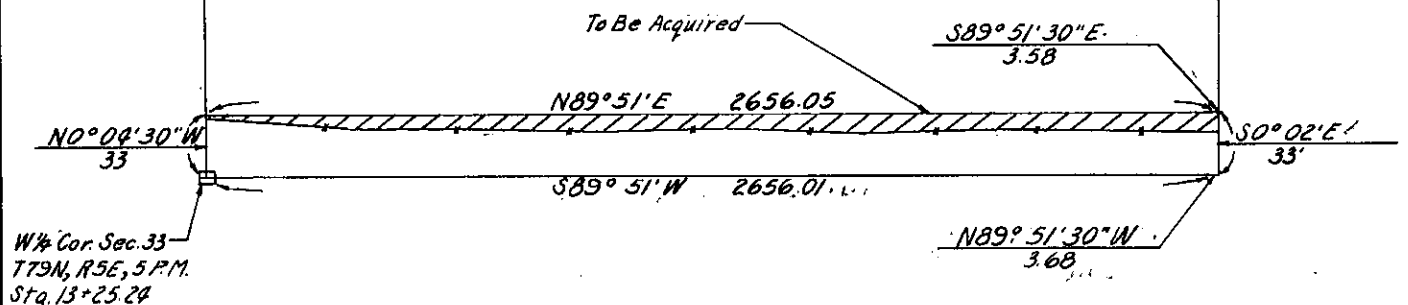

W 1/4 Cor. Sec. 33  
T79N, R5E, 5P.M.  
Sta. 13+25.24

SCOTT  
(County)

Project No. 3759 PROP. # 4