

PROPERTY PLAT

Acquired from WILLIAM & ALBERTA BLANCHE

Married or Single? _____ (Give full name of spouse)

Area by Deed _____ Acres.

Area by Easement 1.08 ± Acres. Total Consideration \$ _____


Borrow Area _____ Acres. Contract Date _____ 19__

LOCATION

From CL Station _____ to CL Station _____

Section 33, Township 80N., Range 4E.

Township (Civil) BUTLER Iowa.

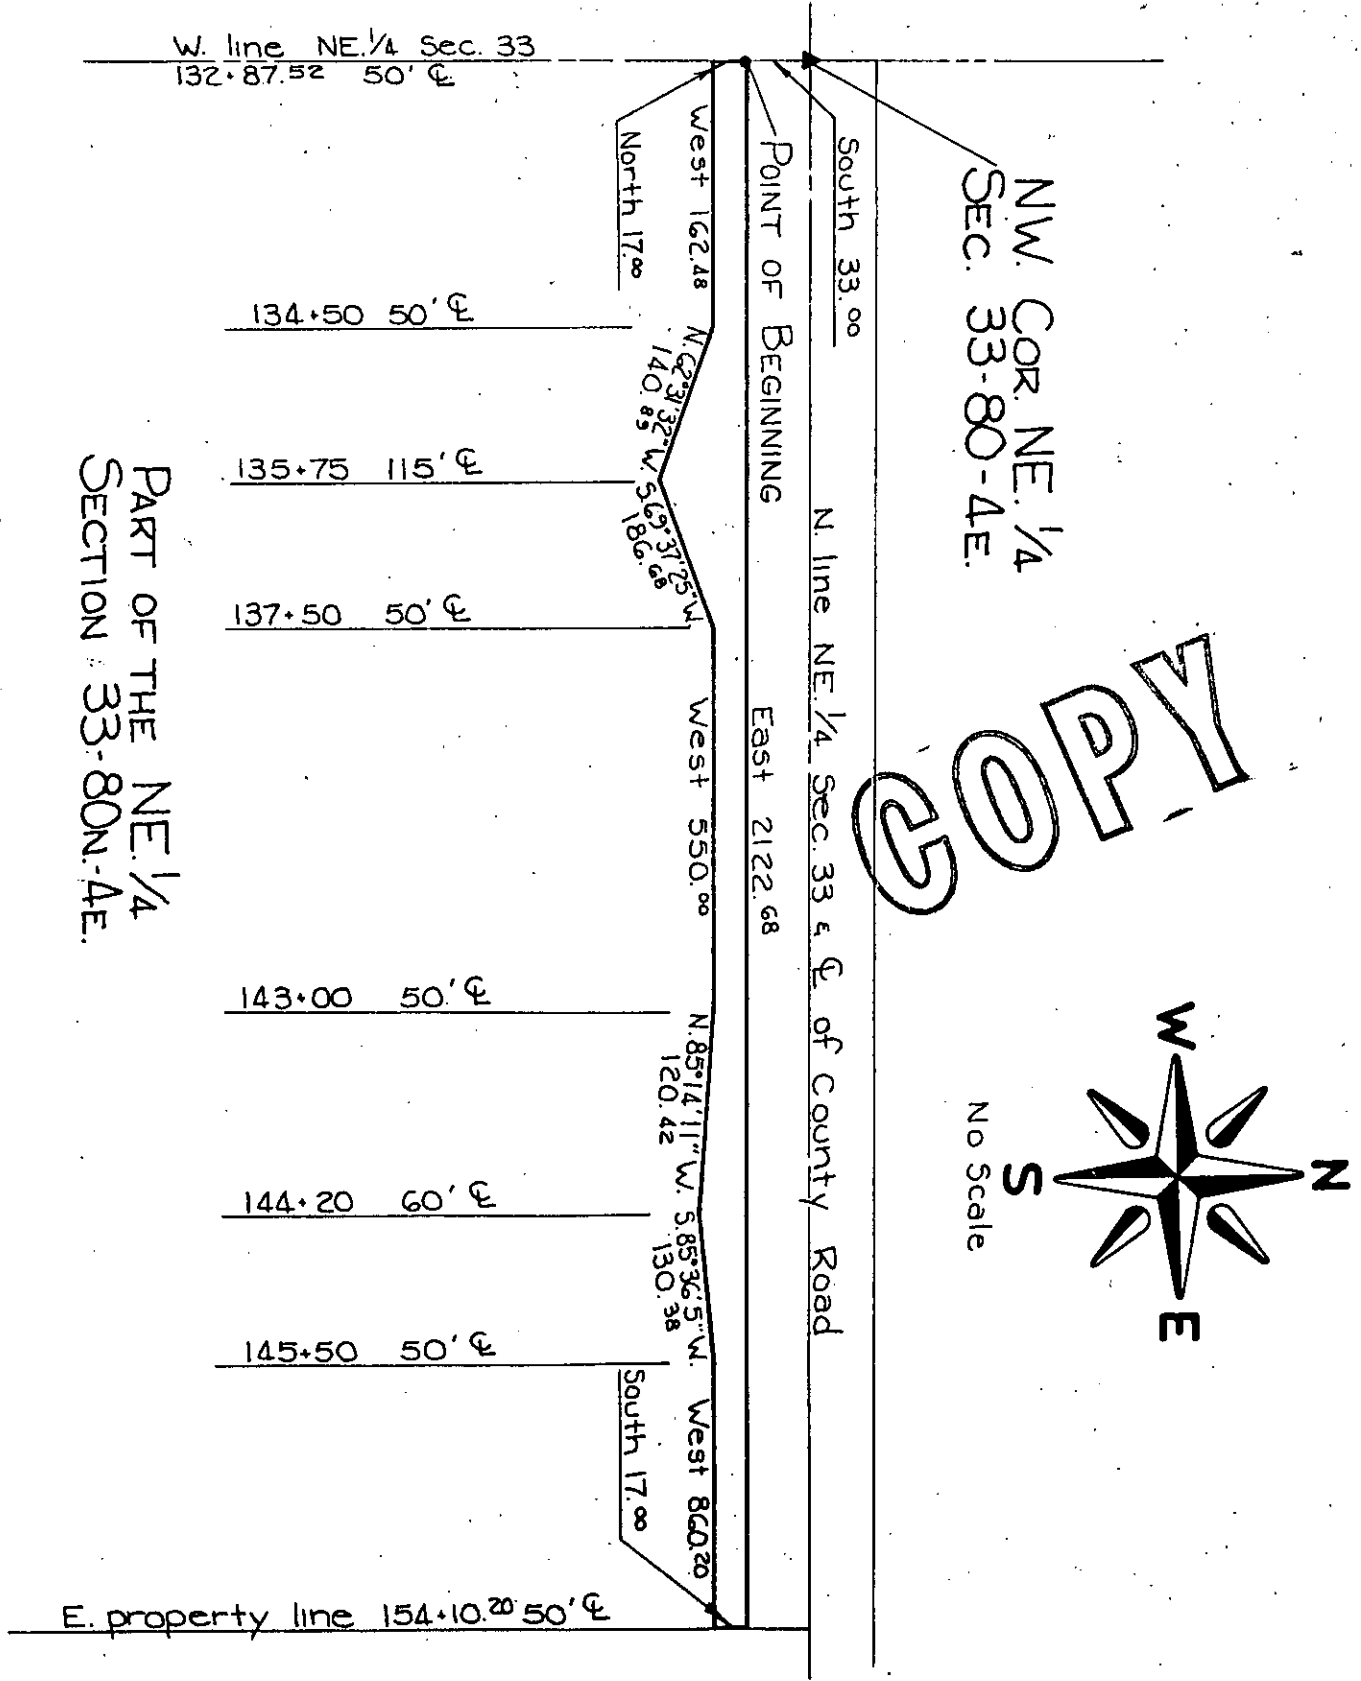

SCOTT
(County)

Project No. EM-82(5)--55-82

List areas by 40 acre tracts or Gov't lots, etc. (to tenths of an acre).