

Acquired from JAMES R. & BETTY LOU DEXTER PROPERTY PLAT


Married or Single? _____ (Give full name of spouse)

Area by Deed _____ Acres.
Area by Easement 1.13 ± Acres. Total Consideration \$ _____
Borrow Area _____ Acres. Contract Date _____, 19____

LOCATION

From CL Station _____ to CL Station _____
Section 33, Township 80 N., Range 4 E.
Township (Civil) BUTLER Iowa.

West line NW 1/4 Sec. 33 106+34.69

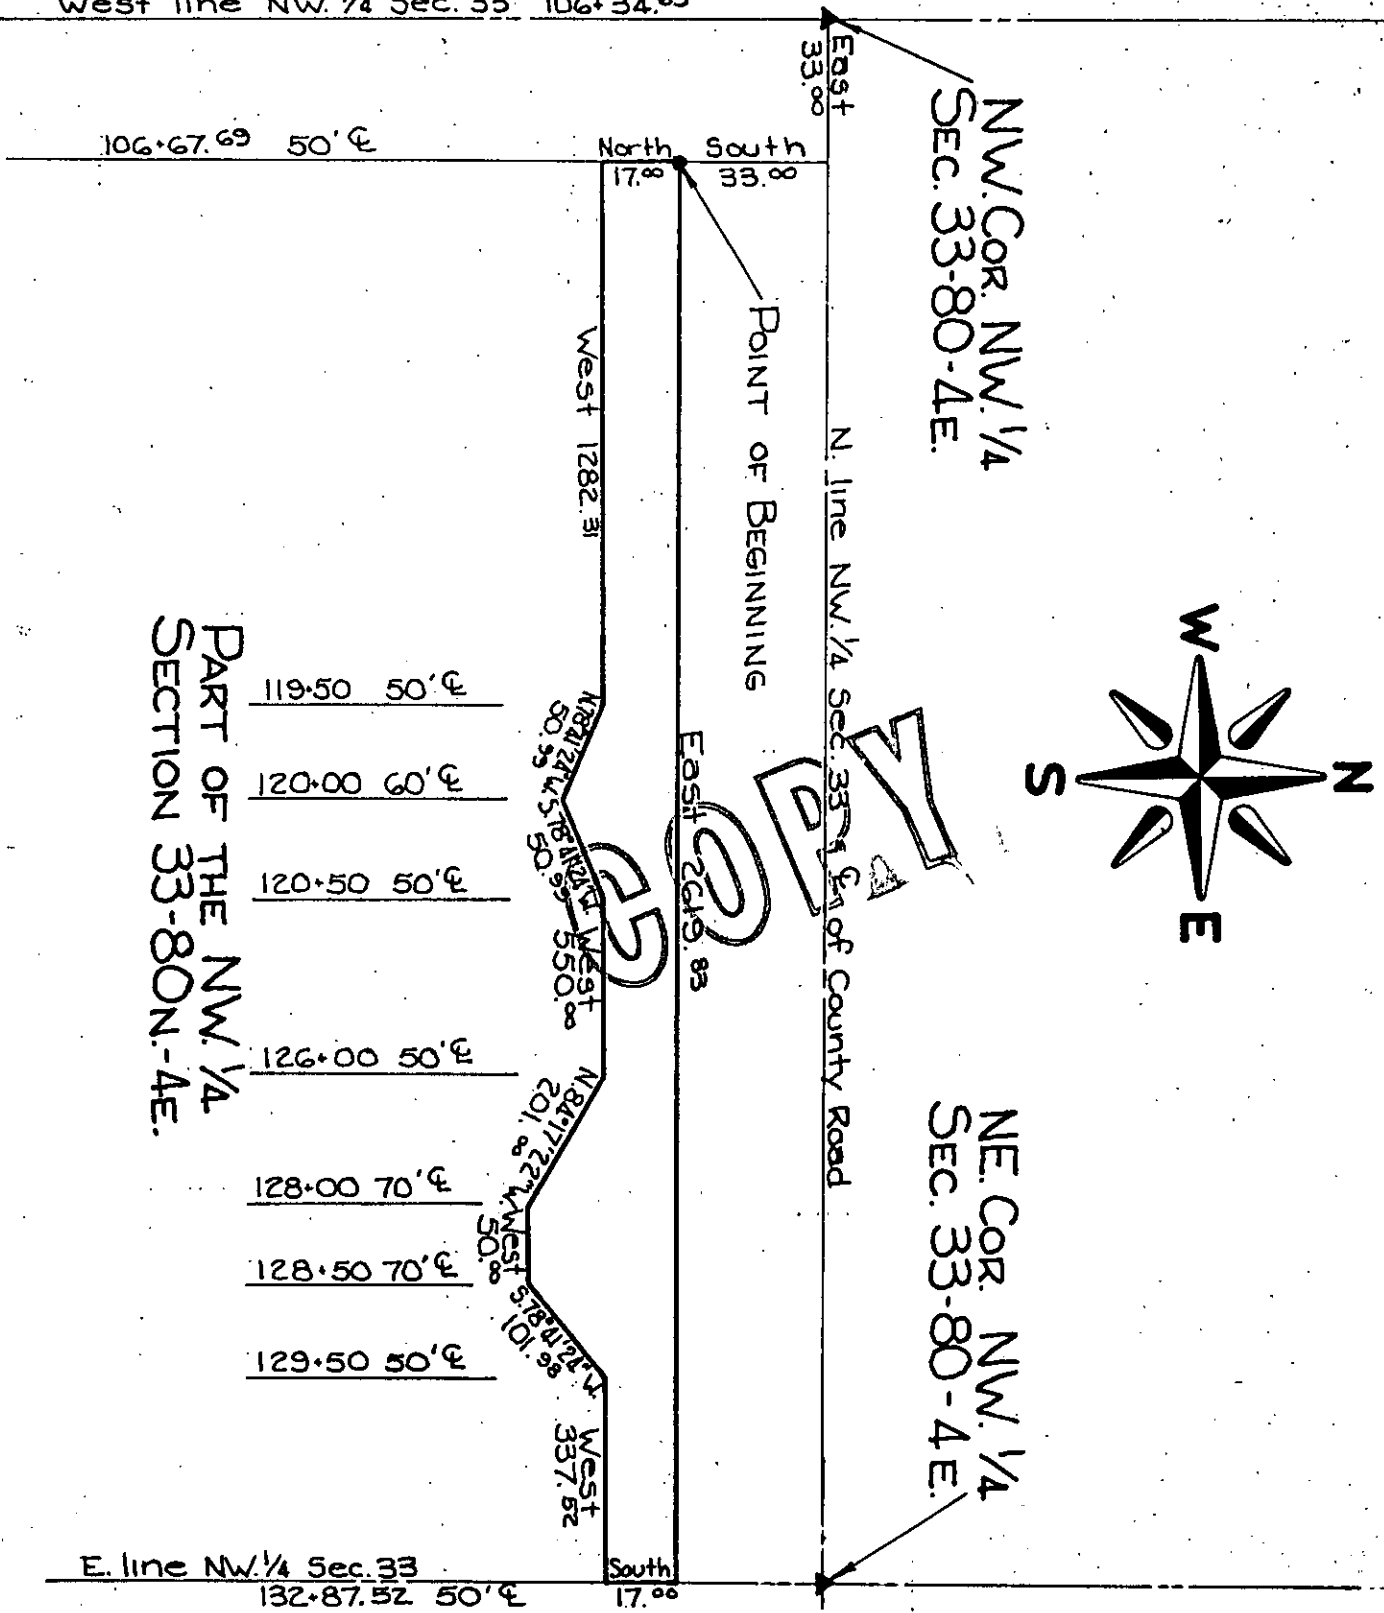

PART OF THE NW 1/4 SECTION 33-80N-4E.

NW COR. NW 1/4 SEC. 33-80-4E.

NE COR. NW 1/4 SEC. 33-80-4E.

SCOTT (County)

Project No. FM-82(5)--55-82

List areas by 40 acre tracts or Gov't lots, etc. (to tenths of an acre).