

PROPERTY PLAT

Acquired from EASTERN OFFICE BUILDING, INC.

Married or Single? \_\_\_\_\_ (Give full name of spouse)

Area by Deed \_\_\_\_\_ Acres.

Area by Easement 0.57 ± Acres. Total Consideration \$ \_\_\_\_\_

Borrow Area \_\_\_\_\_ Acres. Contract Date \_\_\_\_\_, 19 \_\_\_\_\_



LOCATION

From CL Station \_\_\_\_\_ to CL Station \_\_\_\_\_

Section 34, Township 79 N., Range 4 E.

Township (Civil) LINCOLN Iowa.

32+19.15 W. line NW. 1/4

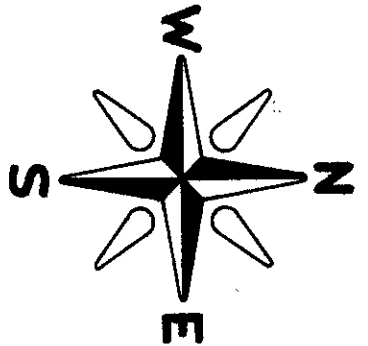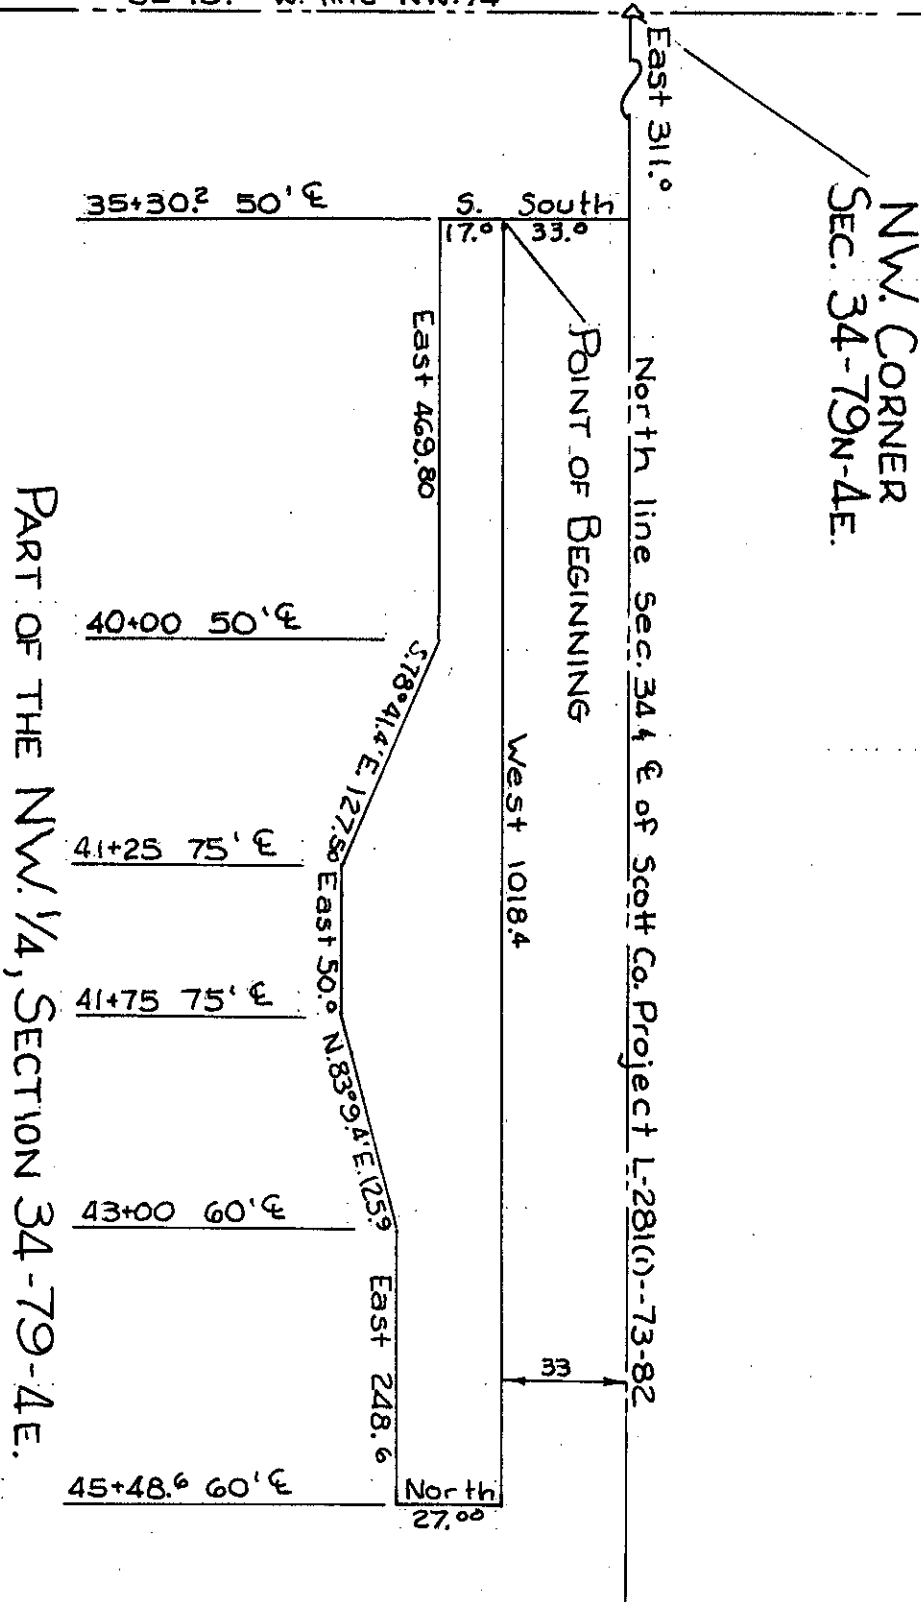

PART OF THE NW. 1/4, SECTION 34-79-4E.

SCOTT  
(Country)

Project No. L-281(1)--73-82

List areas by 40 acre tracts or Gov't lots, etc. (to tenths of an acre).