

Parcel No. ....

### PROPERTY PLAT

Acquired from RAYMOND ECKERMANN

Married or Single? .....

R. O. W. Area 0.75 ± Acres. (Give full name of spouse)

Borrow Area ..... Acres. Total Consideration \$ .....

Acquired by EASEMENT Date of Contract ....., 19.....  
(Easement—Deed—Condemnation—Contract)


#### LOCATION

From CL Station 257+31.47 to CL Station 270+57.91

Section 34, Township 80N, Range 4E

Township (Civil) BUTLER Iowa.

*Establishment Road East BK. 9 Pg. 39*

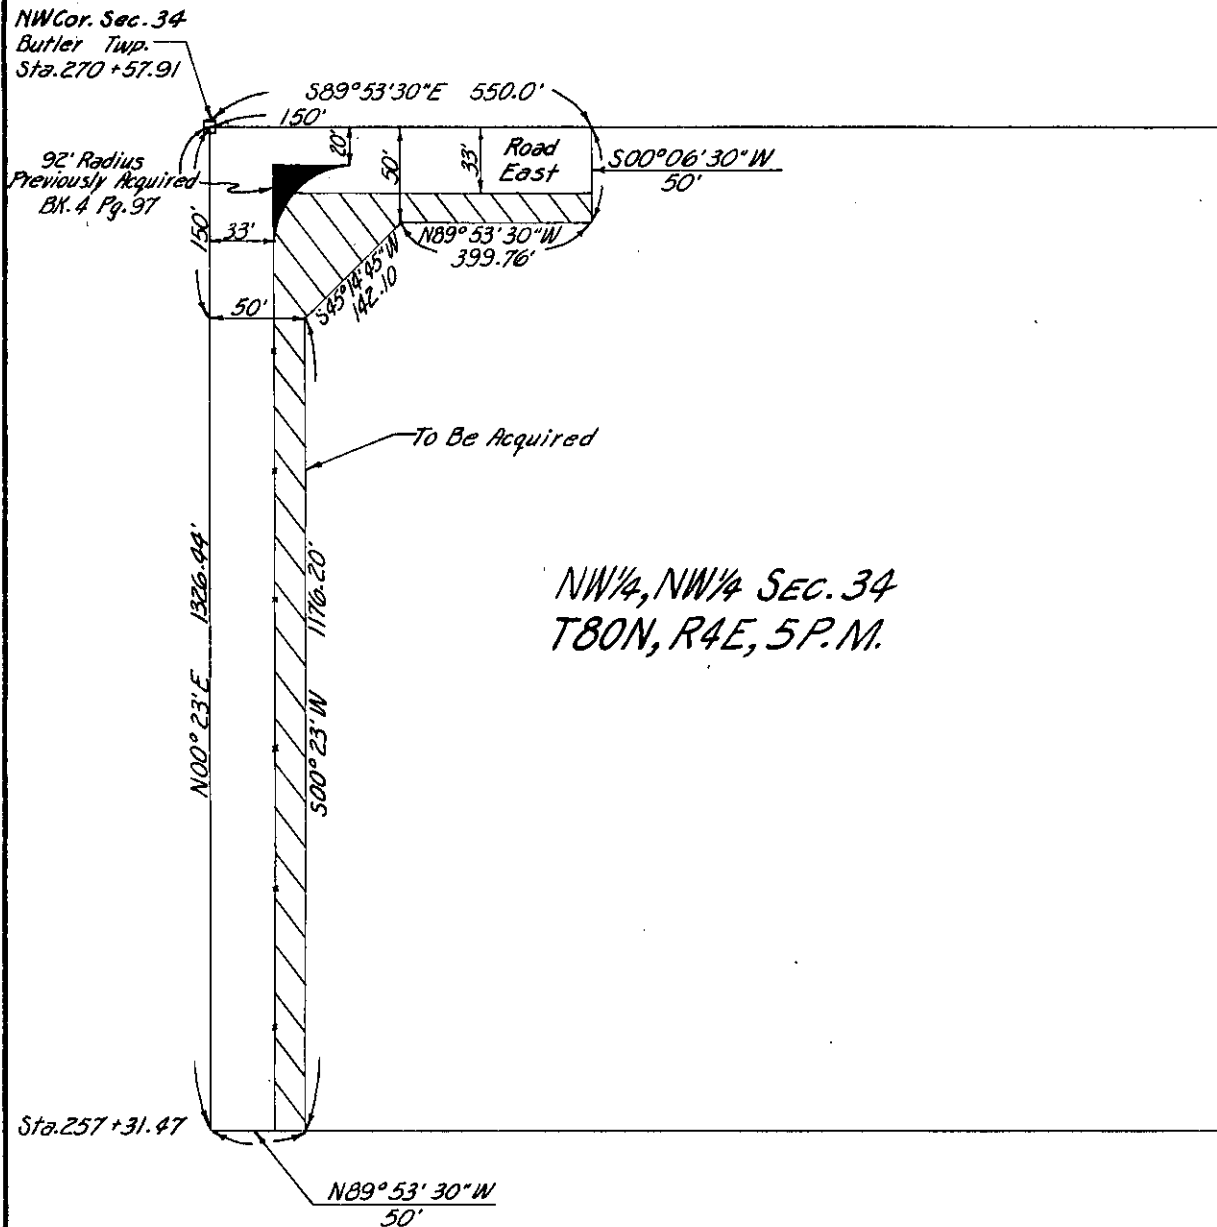

NW 1/4, NW 1/4 SEC. 34  
T80N, R4E, 5P.M.

SCOTT  
(Country)

Project No. 462 PROP. # 25