

PROPERTY PLAT

Acquired from EMMA MOELLER
(Name of owner must agree exactly with Name in which property stands of Record.)

Married or Single? _____
(Give full name of spouse)

R. O. W. Area 0.044 Acres.

Borrow Area _____ Acres. Total Consideration \$ _____


Acquired by EASEMENT Date of Contract _____, 19____
(Easement—Deed—Condemnation—Contract)

LOCATION

From CL Station _____ to CL Station _____

Section 34, Township 80 N., Range 4 E.

Township (Civil) BUTLER, County of SCOTT Iowa.

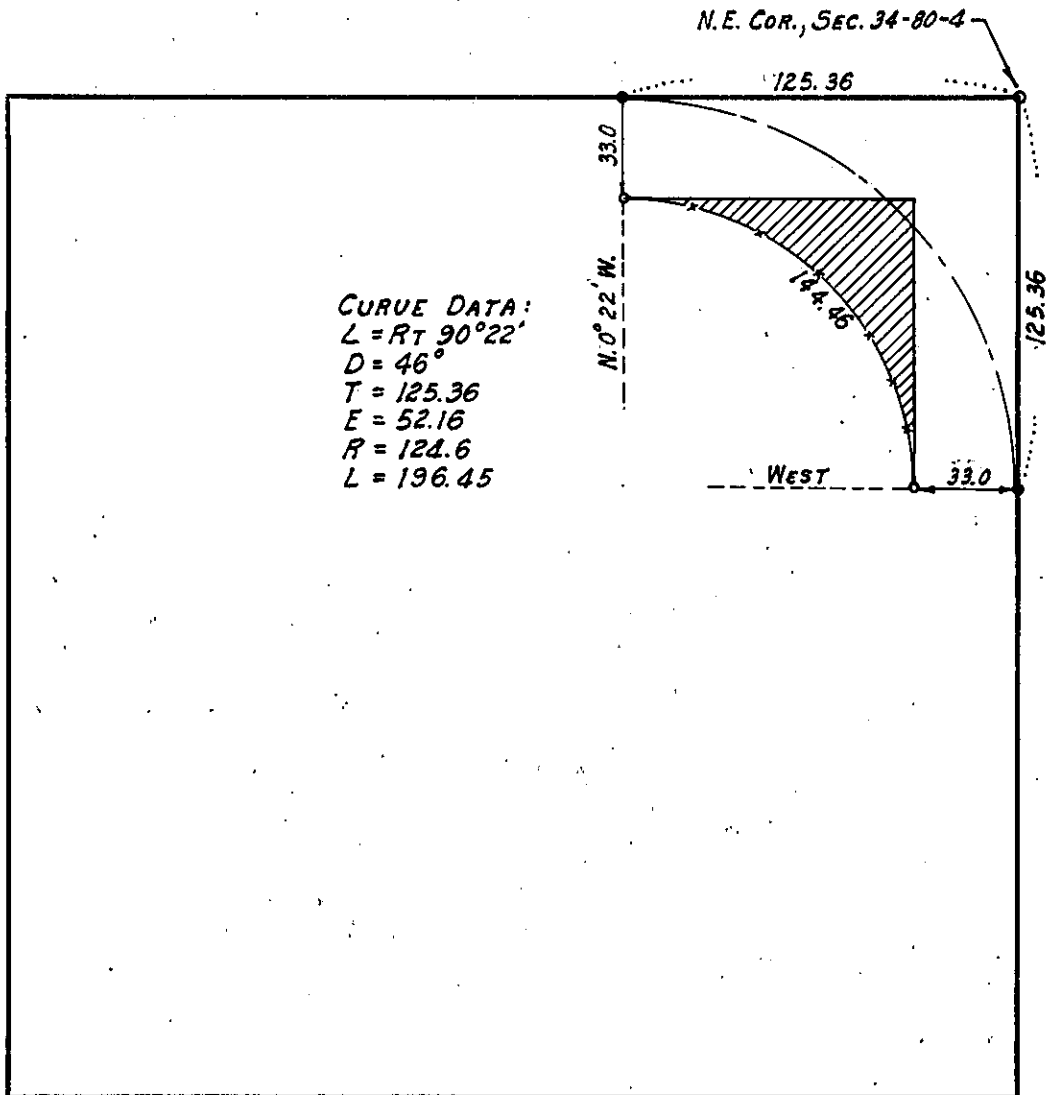

Project No. _____
(County)

RD # 587-464