

Parcel No. 1

### PROPERTY PLAT

Acquired from GLENN W. LITTLE & WF

Married or Single? \_\_\_\_\_  
(Give full name of spouse)

Area by Deed \_\_\_\_\_ Acres.

Area by Easement 0.08 ± Acres. Total Consideration \$ \_\_\_\_\_


Borrow Area \_\_\_\_\_ Acres. Contract Date \_\_\_\_\_, 19\_\_\_\_

### LOCATION

From CL Station 127+50 to CL Station 129+50

Section 34, Township 80 N, Range 5E

Township (Civil) PRINCETON Iowa.

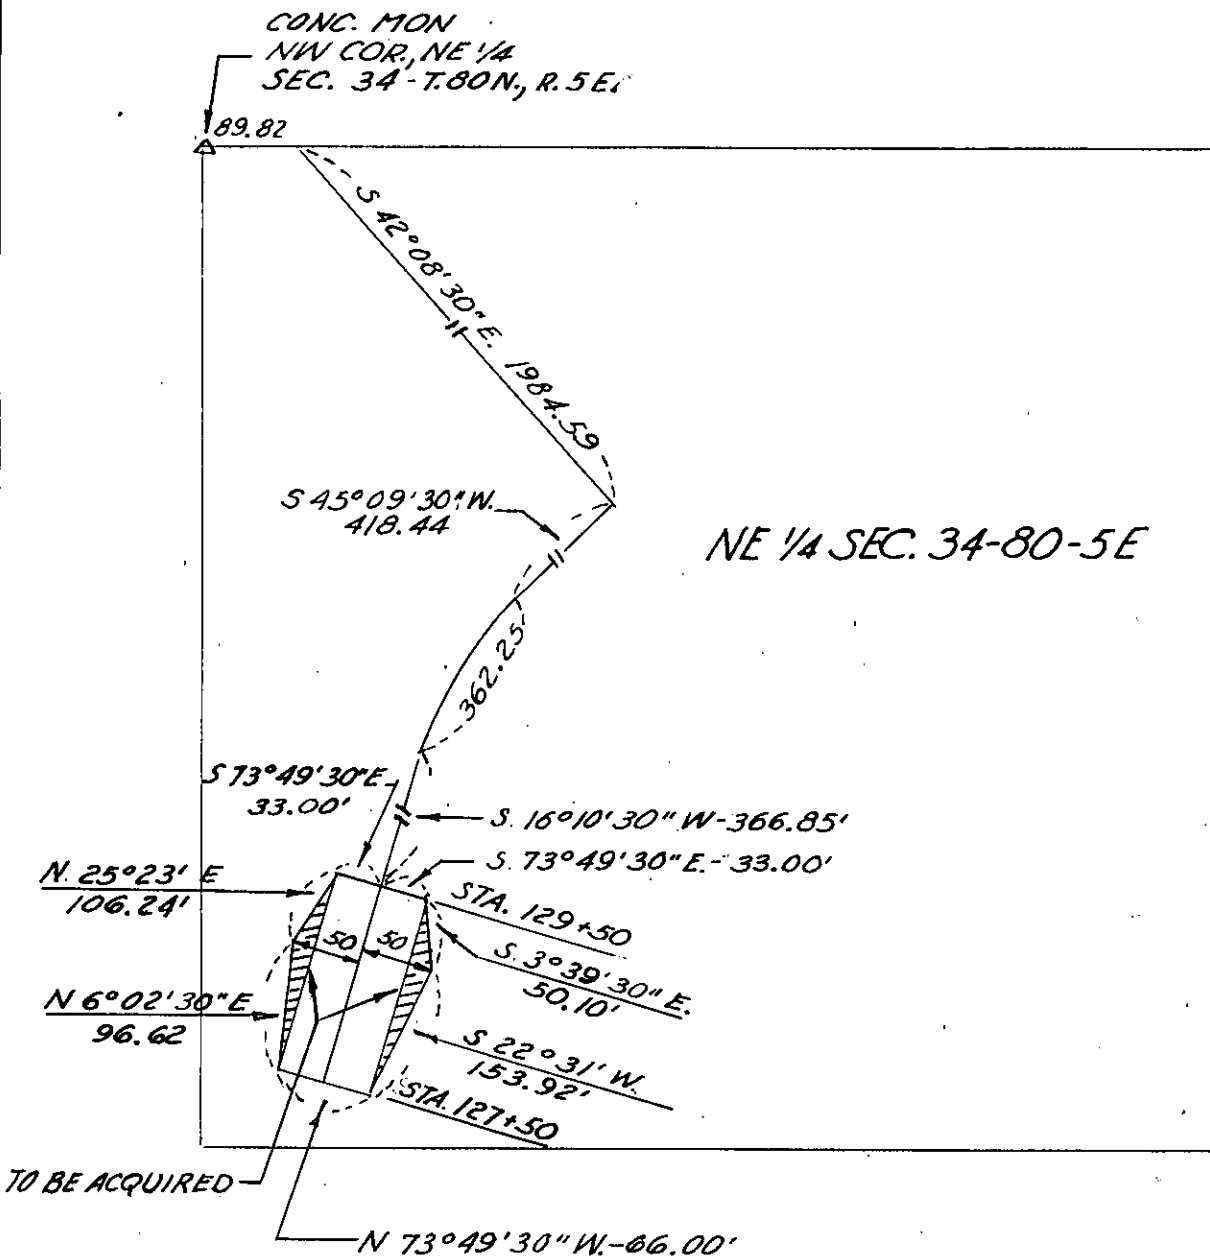

TO BE ACQUIRED

SCOTT  
(County)

Project No. L-571 PROP # 1

List areas by 40 acre tracts or Gov't lots, etc. (to tenths of an acre) \_\_\_\_\_