

PROPERTY PLAT

Acquired from MARY F. COE


Married or Single? _____ (Give full name of spouse)

R. O. W. Area 1.74 ± Acres.

Borrow Area _____ Acres. Total Consideration \$ _____

Acquired by EASEMENT Date of Contract _____, 19____
(Easement—Deed—Condemnation—Contract)

From CL Station 251+30.73 to CL Station 269+26.73 NORTH
Section 34 to CL Station 271+13.50 SOUTH
Township 80 N, Range 5E
Township (Civil) PRINCETON Iowa.

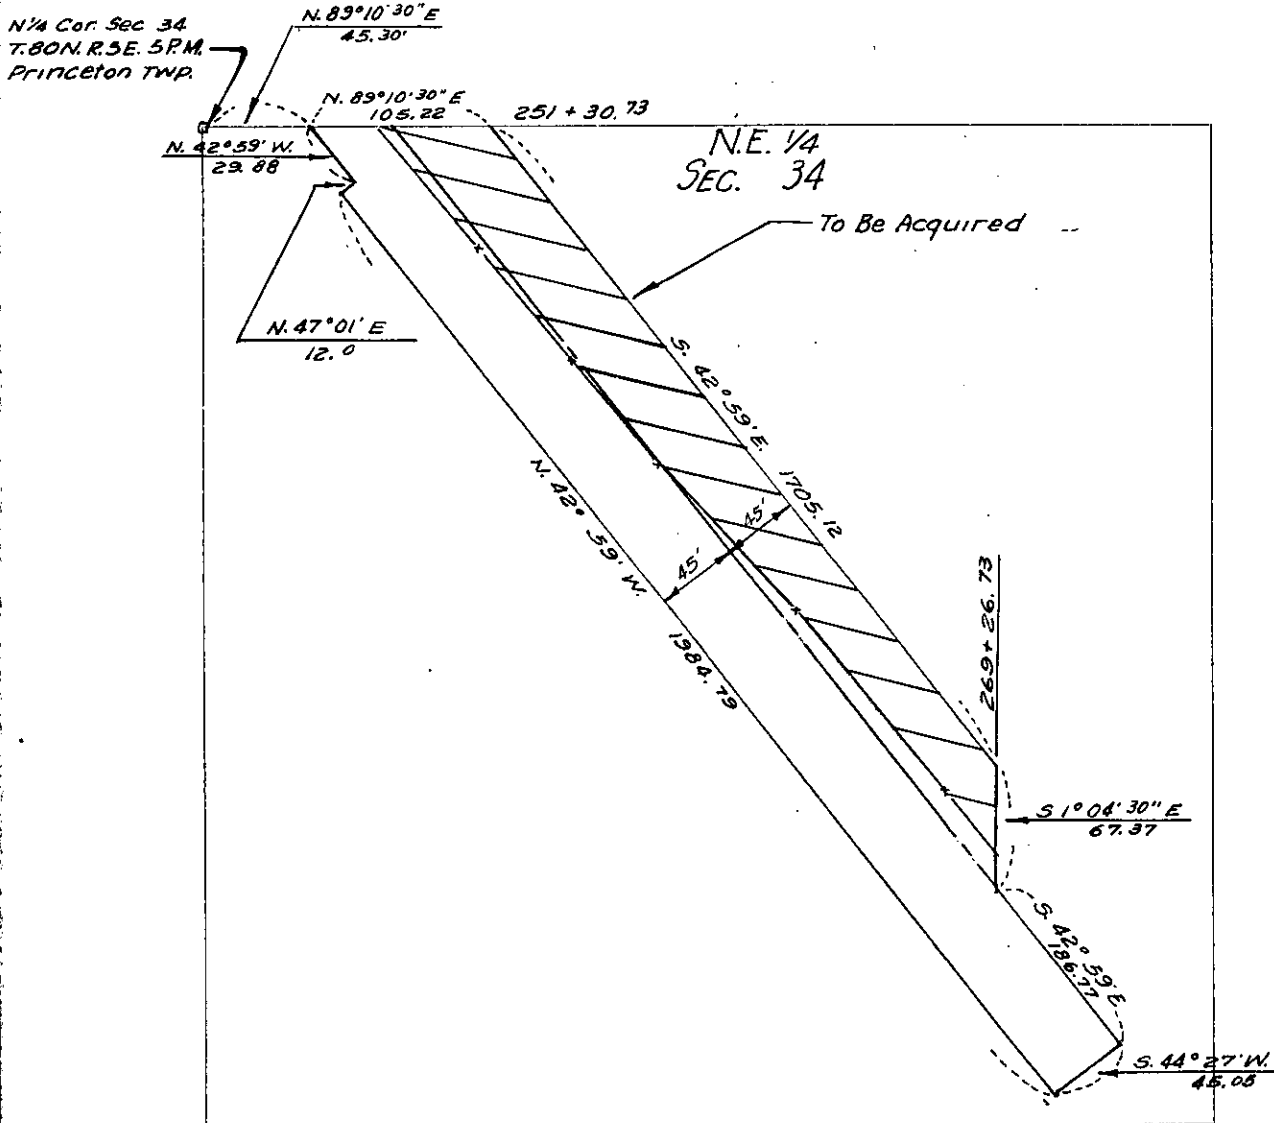

SCOTT
(County)

Project No. S-618 (5) PROP #23