

Parcel No.

PROPERTY PLAT

Acquired from ROY LEE TRAVER & WF.

Married or Single?

R. O. W. Area 1.89± Acres. (Give full name of spouse)

Borrow Area Acres. Total Consideration \$


Acquired by EASEMENT Date of Contract, 19.....
(Easement—Deed—Condemnation—Contract)

LOCATION

From CL Station 169+27.04 to CL Station 195+79.40

Section 35, Township 78N, Range 2E

Township (Civil) BLUE GRASS Iowa.

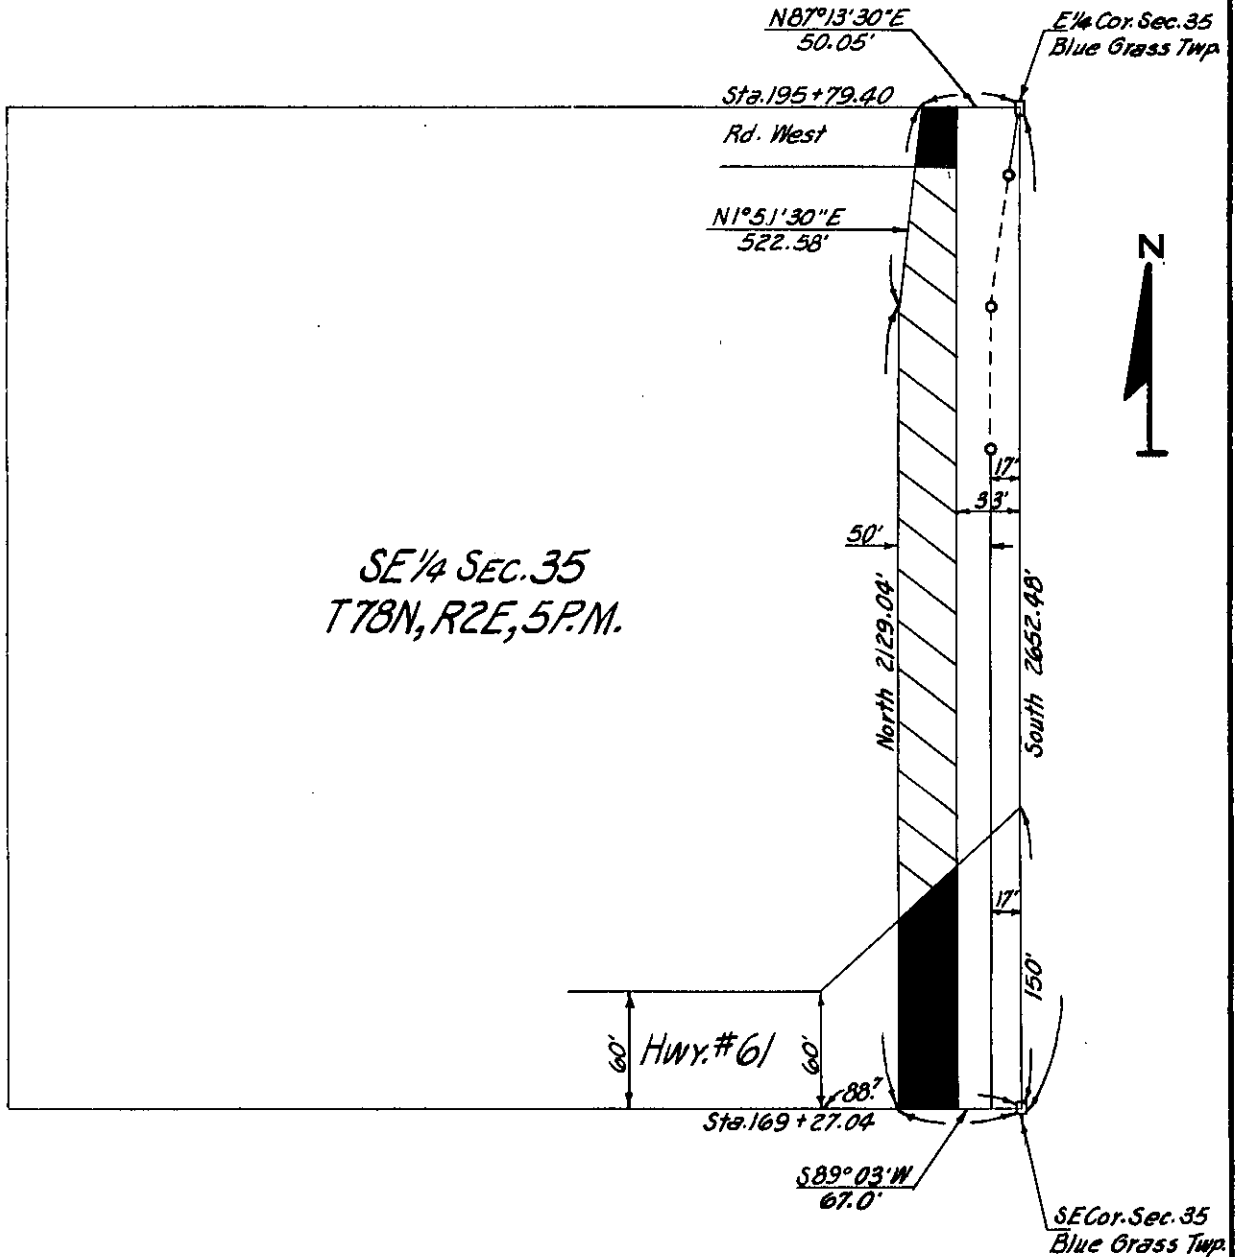

SCOTT
(County)

Project No. 163 PROP. # 14