

PROPERTY PLAT

Acquired from MILLIE - LINDA - JENNY & OSCAR RUSCH
(Name of owner must agree exactly with Name in which property stands of Record.)

Married or Single? _____
(Give full name of spouse)

R. O. W. Area 0.1205 Acres.

Borrow Area _____ Acres. Total Consideration \$ _____


Acquired by EASEMENT Date of Contract _____, 19 _____
(Easement—Deed—Condemnation—Contract)

LOCATION

From CL Station 20 + 52.65 to CL Station 37 + 04.75

Section 35, Township 79N, Range 3E.

Township (Civil) SHERIDAN, County of SCOTT Iowa.

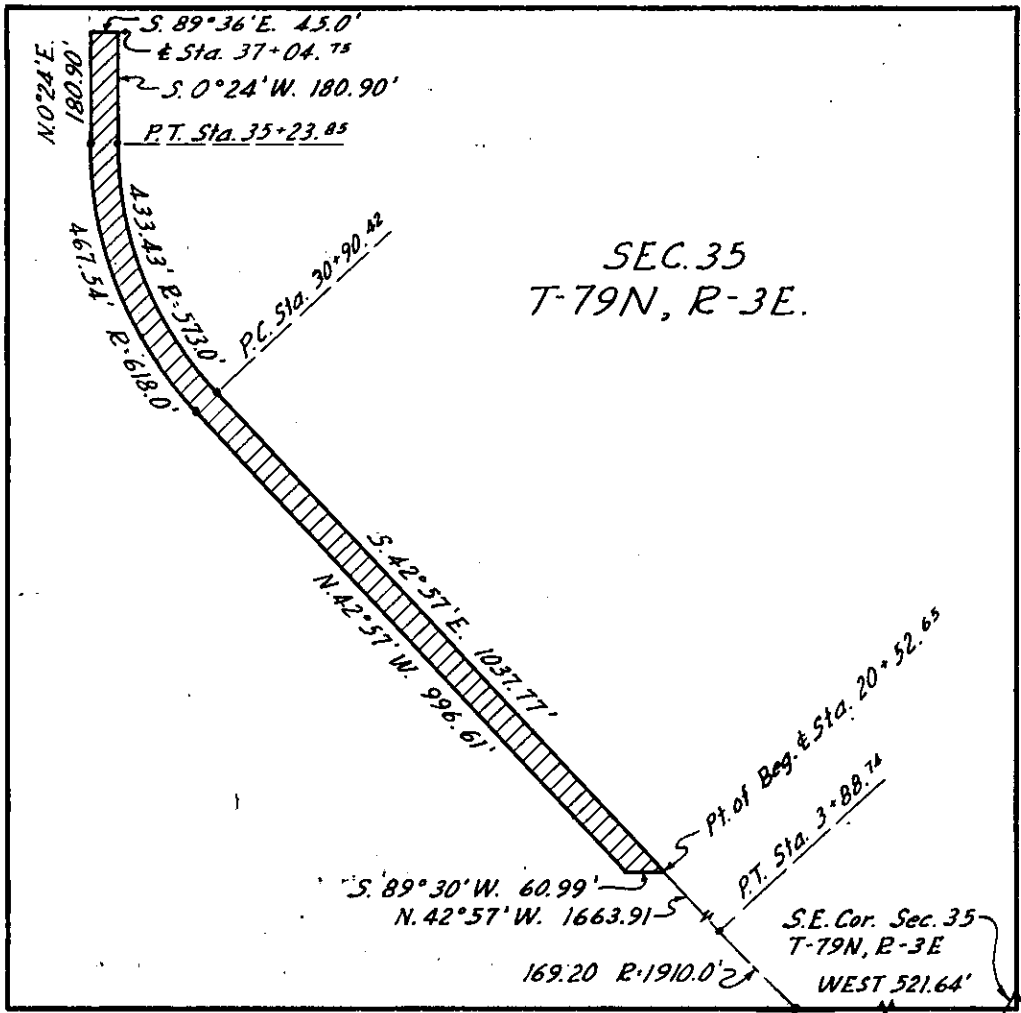

SCOTT
(County)

Project No. S - 380 (1) Prep. No. 2