

Parcel No. 2

PROPERTY PLAT

Acquired from CITY OF LONG GROVE

**COPY**

Married or Single? \_\_\_\_\_ (Give full name of spouse)

Area by Deed \_\_\_\_\_ Acres.

Area by Easement 0.06 ± Acres. Total Consideration \$ \_\_\_\_\_


Borrow Area \_\_\_\_\_ Acres. Contract Date \_\_\_\_\_, 19\_\_

LOCATION

From CL Station \_\_\_\_\_ to CL Station \_\_\_\_\_


Section 35, Township 80 N., Range 3 E.

Township (Civil) WINFIELD Iowa.

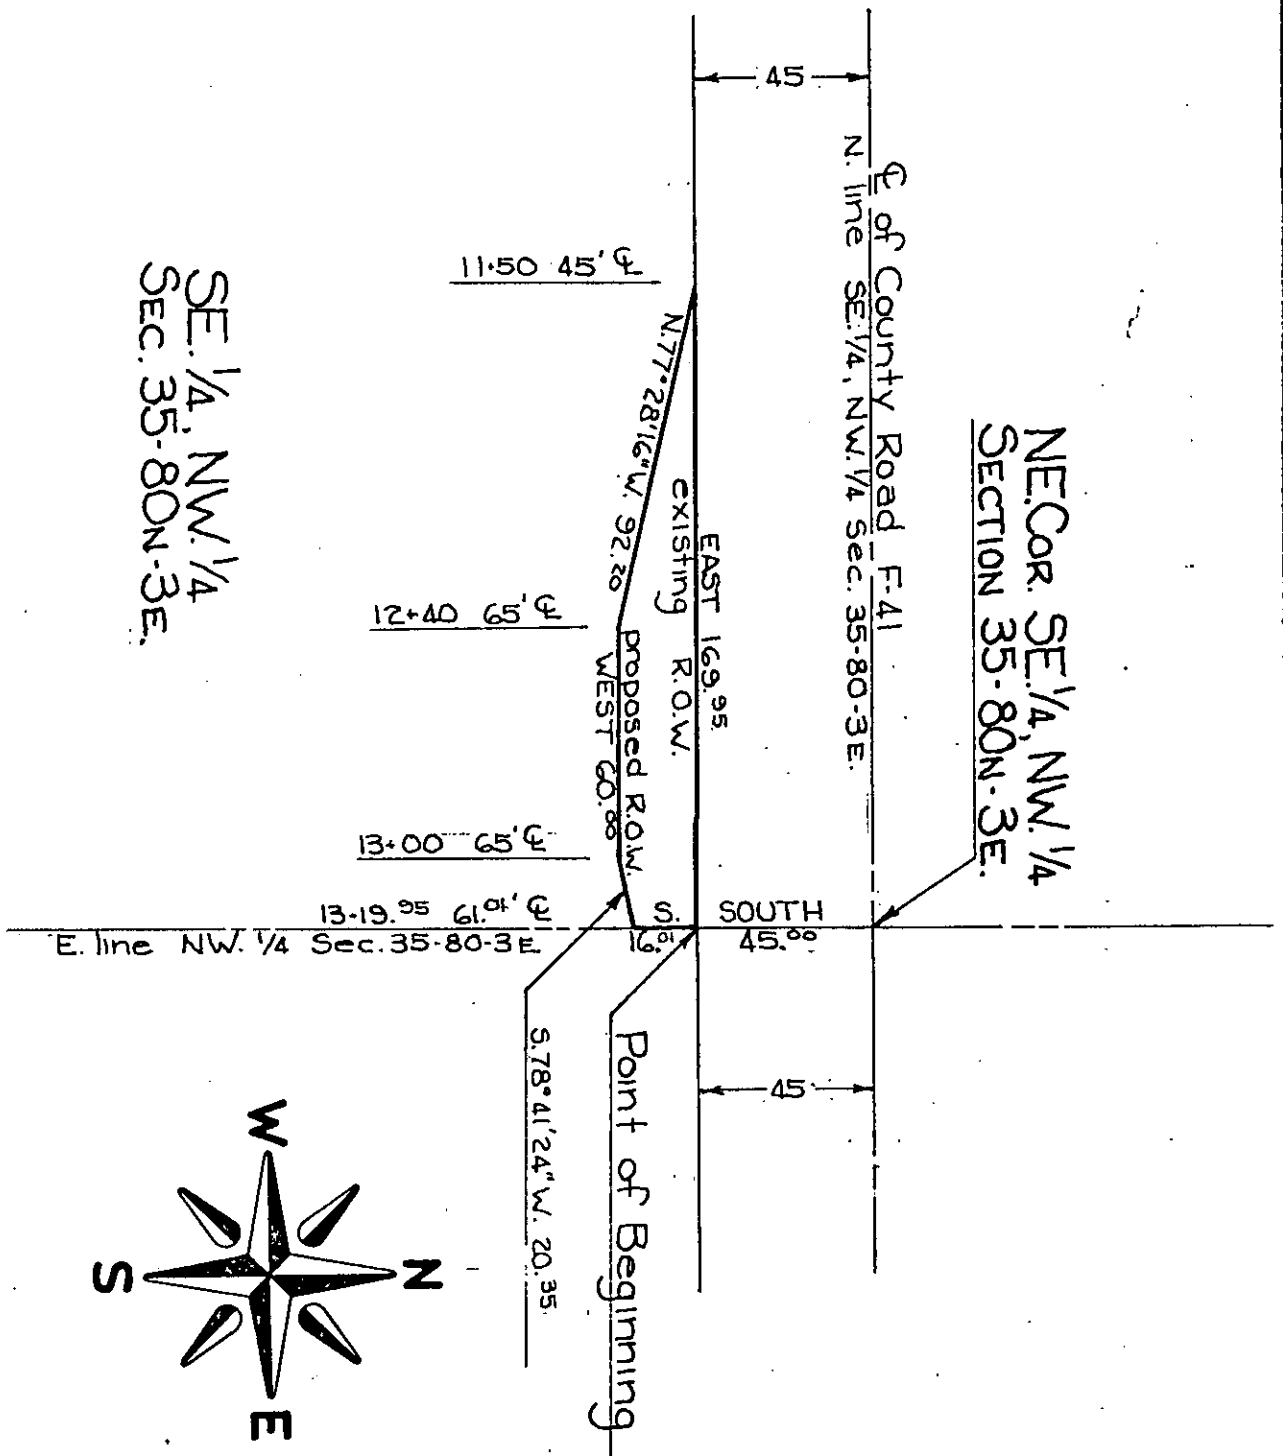

SE 1/4, NW 1/4  
SEC. 35-80N-3E.

NE COR. SE 1/4, NW 1/4  
SECTION 35-80N-3E.

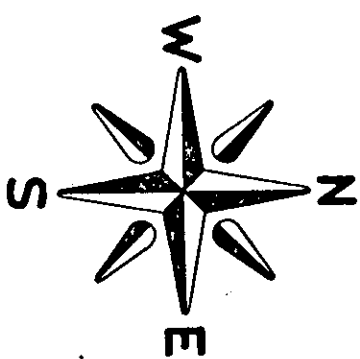

SCOTT  
(County)

Project No. SN-5022 (1) - 51-82

List areas by 40 acre tracts or Gov't lots, etc. (to tenths of an acre).