

Parcel No. 4

PROPERTY PLAT

Acquired from HARMSSEN REALTY COMPANY

COPY

Married or Single? _____ (Give full name of spouse)

Area by Deed _____ Acres.

Area by Easement 0.06 Acres. Total Consideration \$ _____


Borrow Area _____ Acres. Contract Date _____, 19__

LOCATION

From CL Station _____ to CL Station _____

Section 35, Township 80 N., Range 3 E.

Township (Civil) WINFIELD Iowa.

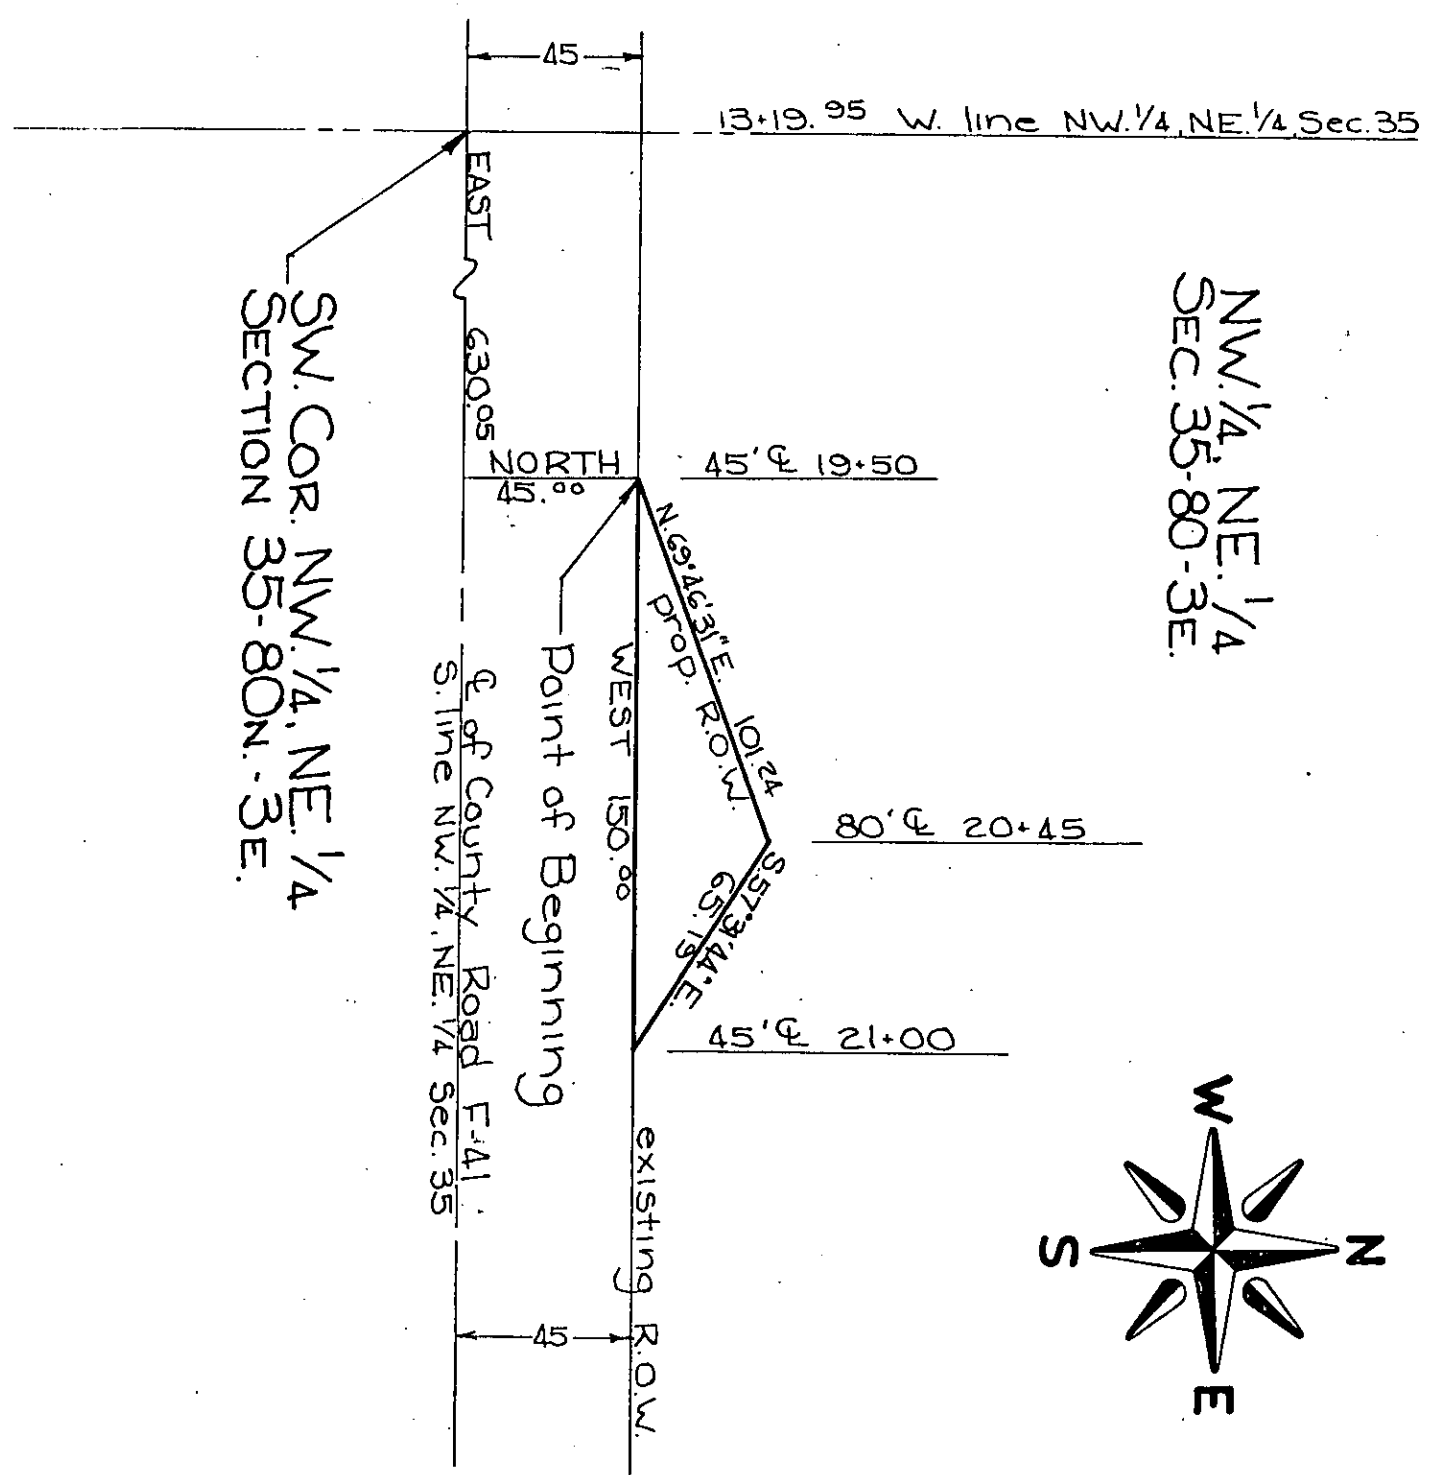

SCO. II
(County)

Project No. SN-5022(1)-51-82

List areas by 40 acre tracts or Gov't lots, etc. (to tenths of an acre).