

PROPERTY PLAT

Acquired from EARL E. & BONNIE L. OSTERBERG

Married or Single? \_\_\_\_\_ (Give full name of spouse)

Area by Deed \_\_\_\_\_ Acres.

Area by Easement 0.08 ± Acres. Total Consideration \$ \_\_\_\_\_


Borrow Area \_\_\_\_\_ Acres. Contract Date \_\_\_\_\_, 19 \_\_\_\_\_

LOCATION

From CL Station \_\_\_\_\_ to CL Station \_\_\_\_\_

Section 35, Township 80N., Range 3E.

Township (Civil) WINEFIELD Iowa.

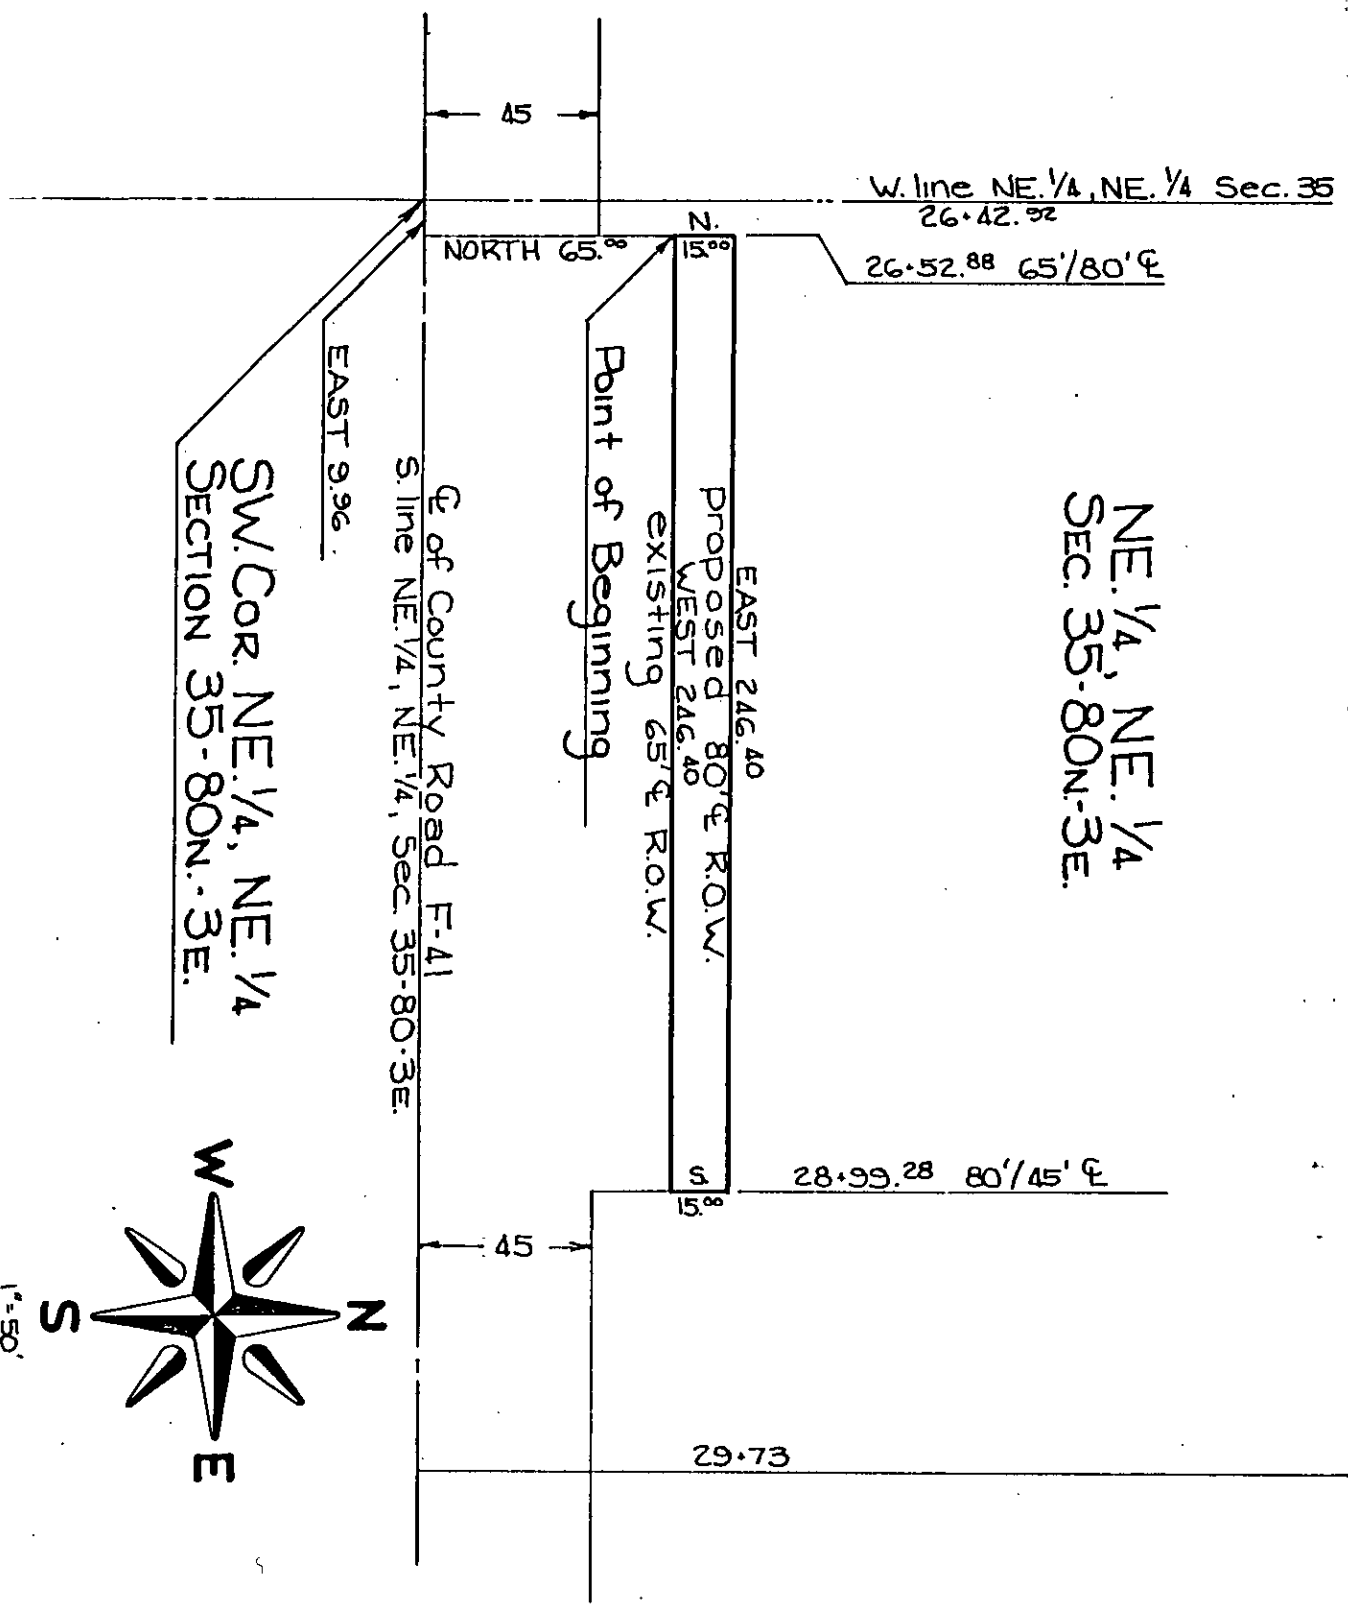

SCOTT  
(County)

Project No. SN-5022(1)--51-82

List areas by 40 acre tracts or Gov't lots, etc. (to tenths of an acre).