

PROPERTY PLAT

Acquired from MICHAEL L. & DIANA L. MARSHALL

Married or Single? \_\_\_\_\_ (Give full name of spouse)

Area by Deed \_\_\_\_\_ Acres.

Area by Easement 0.03 ± Acres. Total Consideration \$ \_\_\_\_\_


Borrow Area \_\_\_\_\_ Acres. Contract Date \_\_\_\_\_, 19 \_\_\_\_\_

LOCATION

From CL Station \_\_\_\_\_ to CL Station \_\_\_\_\_

Section 35, Township 80 N., Range 3 E.

Township (Civil) WINFIELD Iowa.

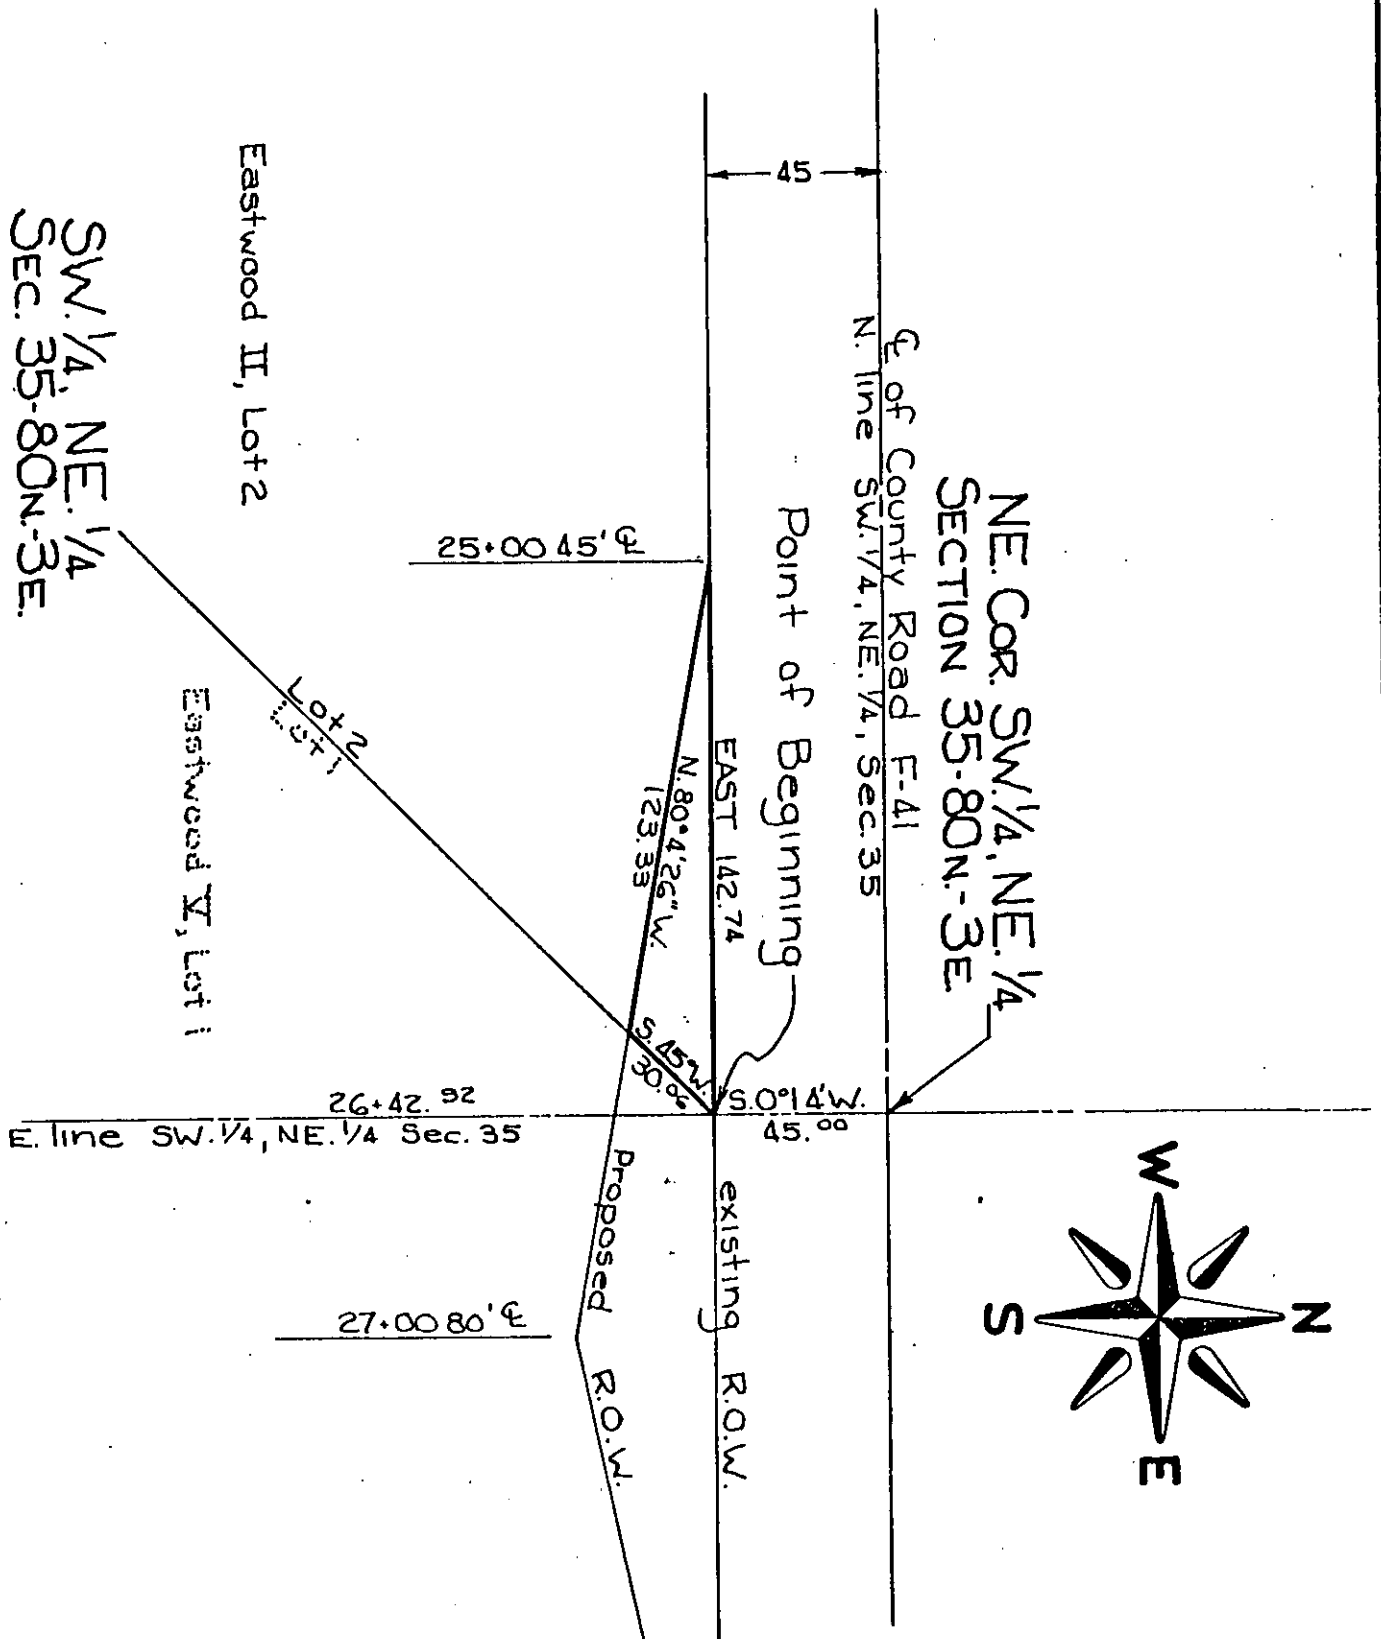

SCOTT (County)

Project No. SN-5022(1)-51-82

List areas by 40 acre tracts or Gov't lots, etc. (to tenths of an acre).