

PROPERTY PLAT

Acquired from THOMAS C. & GAIL E. BEAMER

Married or Single? _____
(Give full name of spouse)

Area by Deed _____ Acres.

Area by Easement 0.006 ± Acres. Total Consideration \$ _____



Borrow Area _____ Acres. Contract Date _____, 19____

LOCATION

From CL Station _____ to CL Station _____

Section 35, Township 80N., Range 3E.

Township (Civil) WINFIELD Iowa.

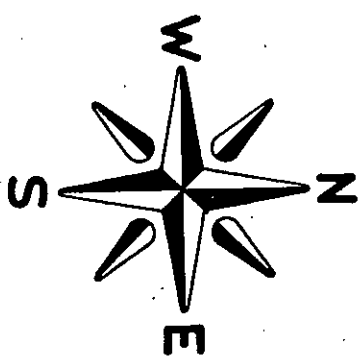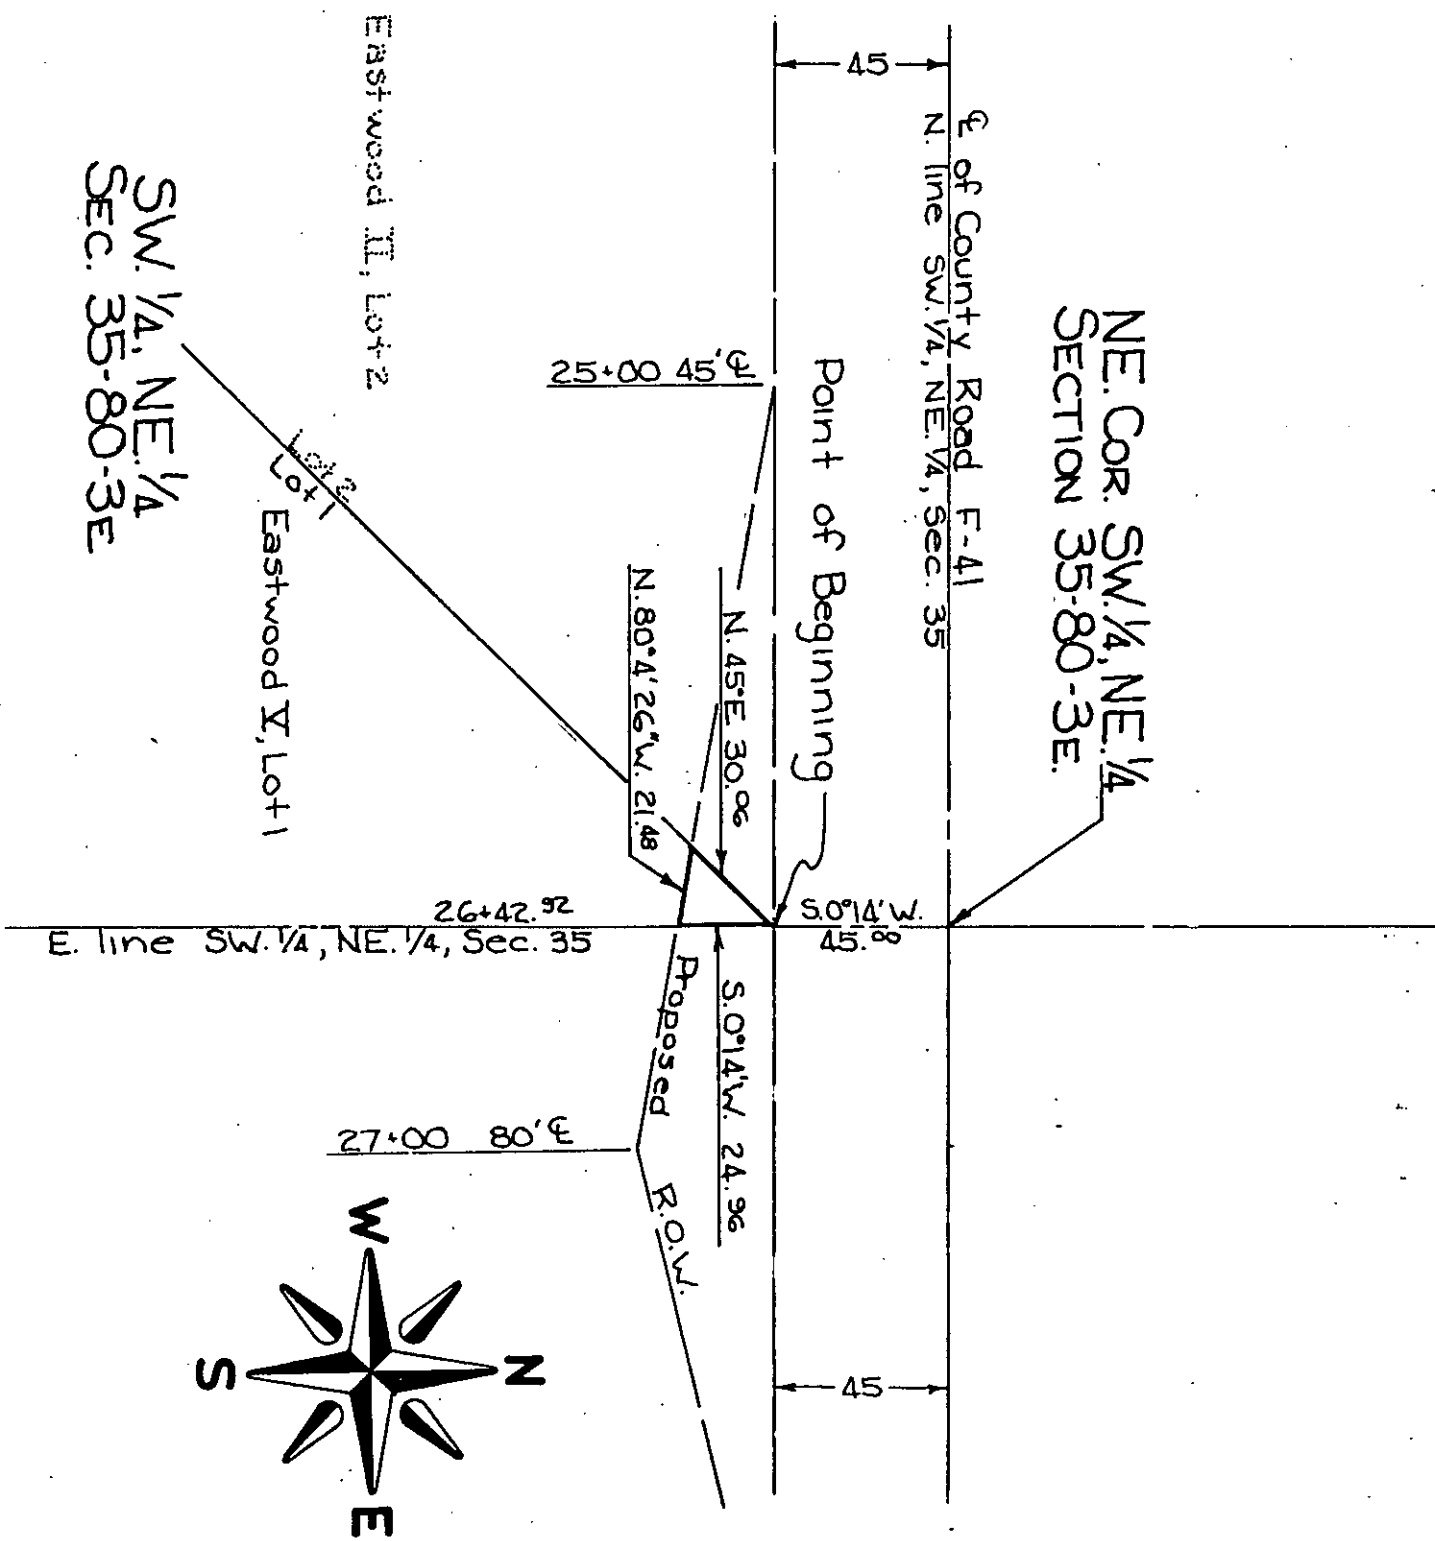

SCOTT
(County)

Project No. SN-5022(1)--51-82

List areas by 40 acre tracts or Gov't lots, etc. (to tenths of an acre). _____