

### PROPERTY PLAT

Acquired from HARRY PETER HAHN  
(Name of owner must agree exactly with Name in which property stands of Record.)

Married or Single? \_\_\_\_\_  
(Give full name of spouse)

R. O. W. Area 0.698 Acres.

Borrow Area \_\_\_\_\_ Acres. Total Consideration \$ \_\_\_\_\_


Acquired by EASEMENT Date of Contract \_\_\_\_\_, 19\_\_\_\_  
(Easement—Deed—Condemnation—Contract)

### LOCATION

From CL Station 1+19.68 to CL Station 32+37.85

Section 36, Township 78, Range 2

Township (Civil) BLUE GRASS, County of SCOTT Iowa.  
HICKORY GROVE

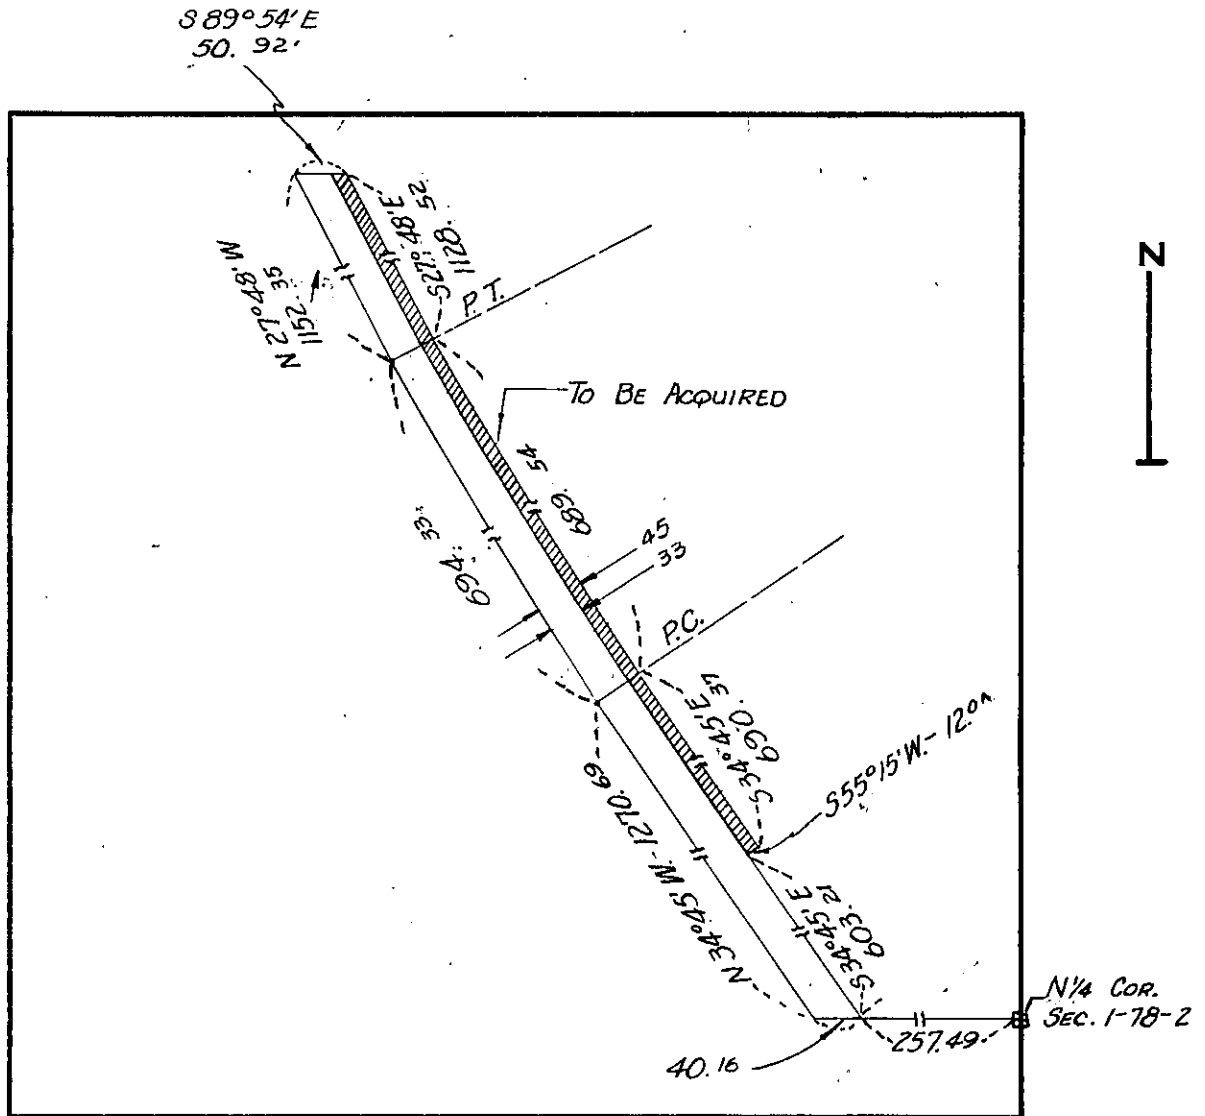

SCOTT Project No. 3-2402 Prop # 2  
(County)