

**PROPERTY PLAT**

Acquired from WALTER DIETZ

Married or Single? \_\_\_\_\_ (Give full name of spouse)

R. O. W. Area 0.61 ± Acres.

Borrow Area \_\_\_\_\_ Acres. Total Consideration \$ \_\_\_\_\_


Acquired by EASEMENT Date of Contract \_\_\_\_\_, 19\_\_\_\_  
(Easement—Deed—Condemnation—Contract)

**LOCATION**

From CL Station 0+18.65 to CL Station 13+18

Section 36 & 31, Township T. 79N., Range 1E & 2E

Township (Civil) CLEONA & HICKORY GROVE Iowa.

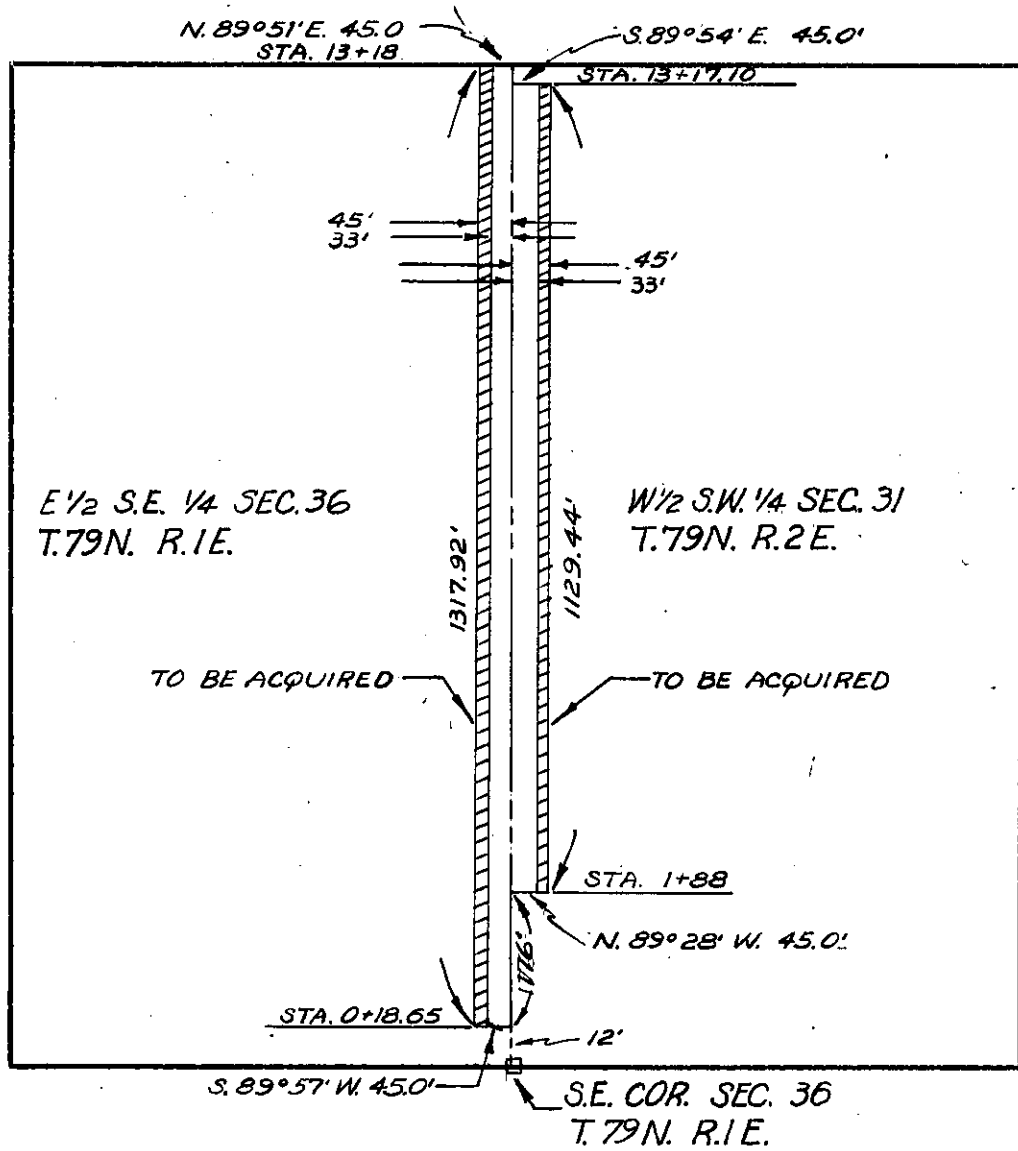

SCOTT

(County)

Project No. S-267

PROP. # 1