

**PROPERTY PLAT**

Acquired from ELMER FEUERBACH & WF.

Married or Single? \_\_\_\_\_  
R. O. W. Area 1.45 ± Acres. (Give full name of spouse)

Borrow Area \_\_\_\_\_ Acres. Total Consideration \$ \_\_\_\_\_


Acquired by EASEMENT Date of Contract \_\_\_\_\_, 19\_\_\_\_  
(Easement—Deed—Condemnation—Contract)

**LOCATION**

From CL Station 13+17.10 to CL Station 52+94.08

Section 36 & 31, Township T. 79 N, Range R. 1 & 2 E

Township (Civil) CLEONA & HICKORY GROVE Iowa.

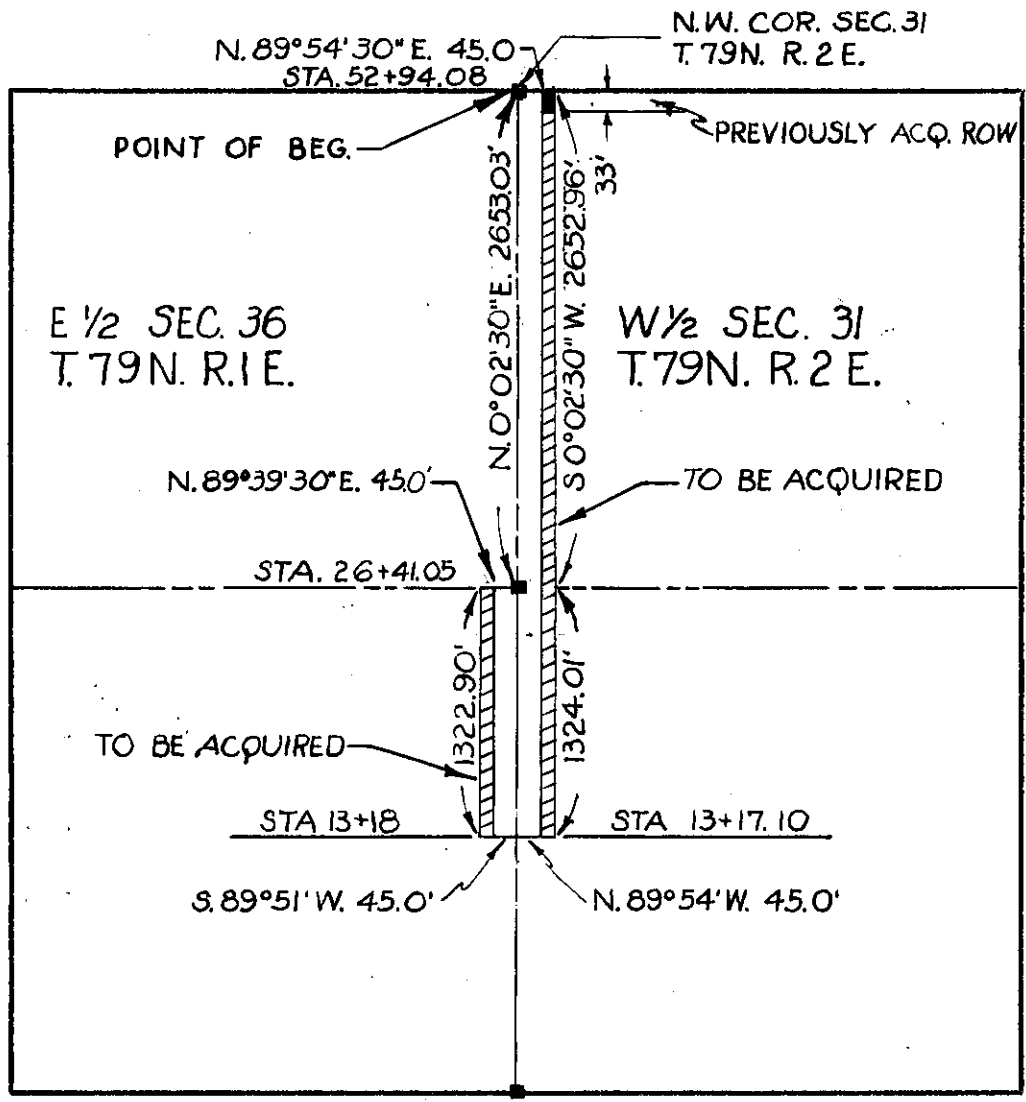

SCOTT  
(County)

Project No. S-267 PROP # 2